

BREAKLINE -L- STA. 272+00.00  
SEE SHEET TMP-58

BREAKLINE -L- STA. 285+00.00  
SEE SHEET TMP-60

END WEDGING  
-Y10- STA. 12+44

10.0'  
TYP.

100.0'  
TYP.

BEGIN WEDGING  
-Y9- STA. 13+31


**NOTES:**


- CONTRACTOR SHALL INSTALL PAVEMENT MARKINGS PER THE FINAL PAVEMENT MARKING PLANS AND UTILIZE TEMPORARY PAINT.

4/19/2022  
 P:\2022\175.01-R-4705-Final\Traffic\WZTC\TMP\Sheets\R-4705-TC-TMP-59 PHII.dgn  
 User: r4705


1223 Jones Franklin Rd.  
 Raleigh, N.C. 27606  
 License No. F-0377  
 Bus: 919 851 8077  
 Fax: 919 851 8107

TRANSPORTATION PLANNING/DESIGN - BRIDGE/STRUCTURE DESIGN  
 CIVIL/SITE DESIGN - GIS/GPS - CONSTRUCTION OBSERVATION

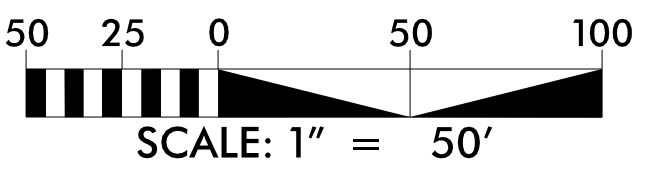


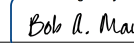APPROVED: 

DATE: 4/19/2022



**DOCUMENT NOT CONSIDERED FINAL  
UNLESS ALL SIGNATURES COMPLETED**

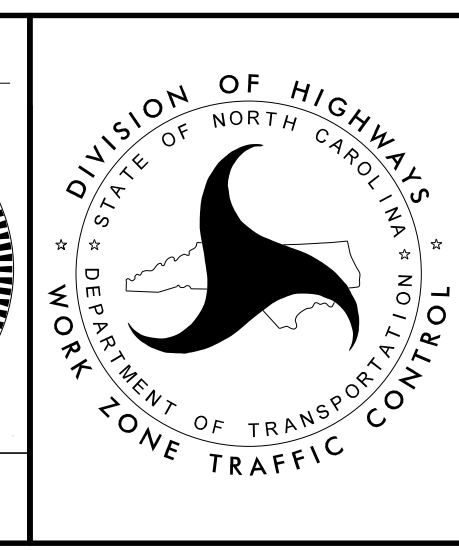

**PHASE II  
PLAN SHEET**