


BREAKLINE -L- STA. 311 + 00.00  
SEE SHEET TMP-59

BREAKLINE -L- STA. 324 + 00.00  
SEE SHEET TMP-61


**ETHERILL ENGINEERING**  
 1223 Jones Franklin Rd.  
 Raleigh, N.C. 27606  
 License No. F-0377  
 Bus: 919 851 8077  
 Fax: 919 851 8107

TRANSPORTATION PLANNING/DESIGN - BRIDGE/STRUCTURE DESIGN  
 CIVIL/SITE DESIGN - GIS/GPS - CONSTRUCTION OBSERVATION

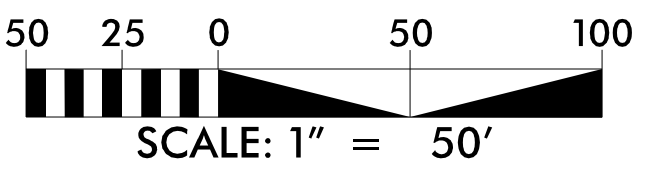


**NOTES:**

- CONTRACTOR SHALL INSTALL PAVEMENT MARKINGS PER THE FINAL PAVEMENT MARKING PLANS AND UTILIZE TEMPORARY PAINT.

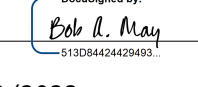APPROVED:   
 DATE: 4/19/2022

**PROFESSIONAL SEAL**  
 NORTH CAROLINA  
 SEAL 047751  
 ENGINEER  
 BOB A. MAY

**DOCUMENT NOT CONSIDERED FINAL  
 UNLESS ALL SIGNATURES COMPLETED**

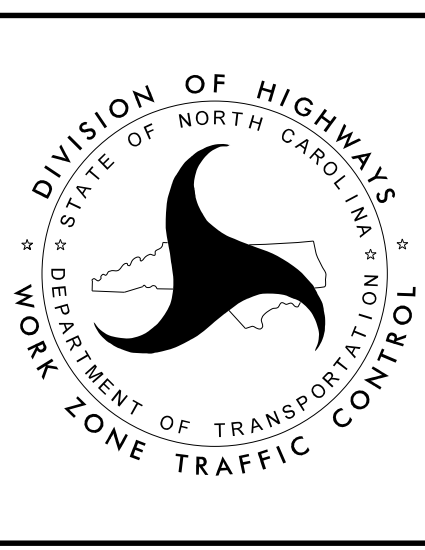

**PHASE II  
 PLAN SHEET**

4/19/2022  
 P:\2022\175.01-R-4705-Final\Traffic\WZTC\TMP\Sheets\R-4705\_TC\_TMP\_60\_Phil.dgn  
 User: phil