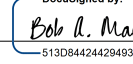


MATCHLINE -L- STA. 363+00.00
SEE SHEET TMP-61

MATCHLINE -L- STA. 376+00.00
SEE SHEET TMP-63


NOTES:

- CONTRACTOR SHALL INSTALL PAVEMENT MARKINGS PER THE FINAL PAVEMENT MARKING PLANS AND UTILIZE TEMPORARY PAINT.

APPROVED: 
 DATE: 4/19/2022

PROFESSIONAL SEAL
 NORTH CAROLINA
 047751
 ENGINEER
 ROB A. MAY

**DOCUMENT NOT CONSIDERED FINAL
 UNLESS ALL SIGNATURES COMPLETED**

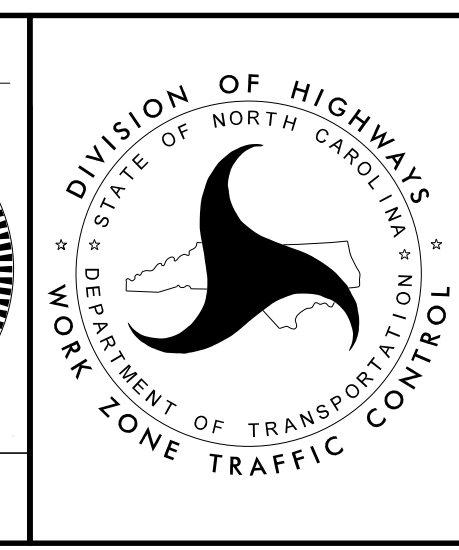

**PHASE II
 PLAN SHEET**

4/19/2022
 P:\2022\175.01-R-4705-Final\Traffic\WZTC\TMP\Sheets\R-4705_TC_TMP_62_Phil.dgn
 User: philc

ETHERILL ENGINEERING
 1223 Jones Franklin Rd.
 Raleigh, N.C. 27606
 License No. F-0377
 Bus: 919 851 8077
 Fax: 919 851 8107

TRANSPORTATION PLANNING/DESIGN - BRIDGE/STRUCTURE DESIGN
 CIVIL/SITE DESIGN - GIS/GPS - CONSTRUCTION OBSERVATION

