

BREAKLINE -L- STA. 402 + 00.00
SEE SHEET TMP-63

MATCHLINE -L- STA. 414 + 50.00
SEE SHEET TMP-65

END WEDGING
-L- STA. 411+80

100.0'
TMP.


NC 125/OR 1142 (PRISON CAMP ROAD)

405

410


4/19/2022
 P:\2022\7175.01_R-4705-Final\Traffic\WZTC\TMP\Sheets\R-4705_TC_TMP_64_Phil.cadn
 User: philc

TRANSPORTATION PLANNING/DESIGN - BRIDGE/STRUCTURE DESIGN
 CIVIL/SITE DESIGN - GIS/GPS - CONSTRUCTION OBSERVATION

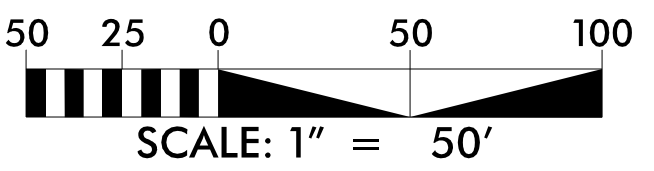


NOTES:

- CONTRACTOR SHALL INSTALL PAVEMENT MARKINGS PER THE FINAL PAVEMENT MARKING PLANS AND UTILIZE TEMPORARY PAINT.

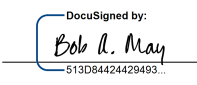APPROVED: 

DATE: 4/19/2022

**DOCUMENT NOT CONSIDERED FINAL
UNLESS ALL SIGNATURES COMPLETED**

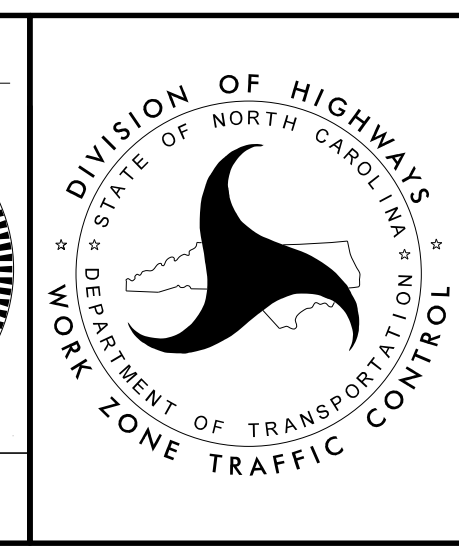

**PHASE II
PLAN SHEET**