



BREAKLINE -L- STA. 506+00.00  
SEE SHEET TMP-65

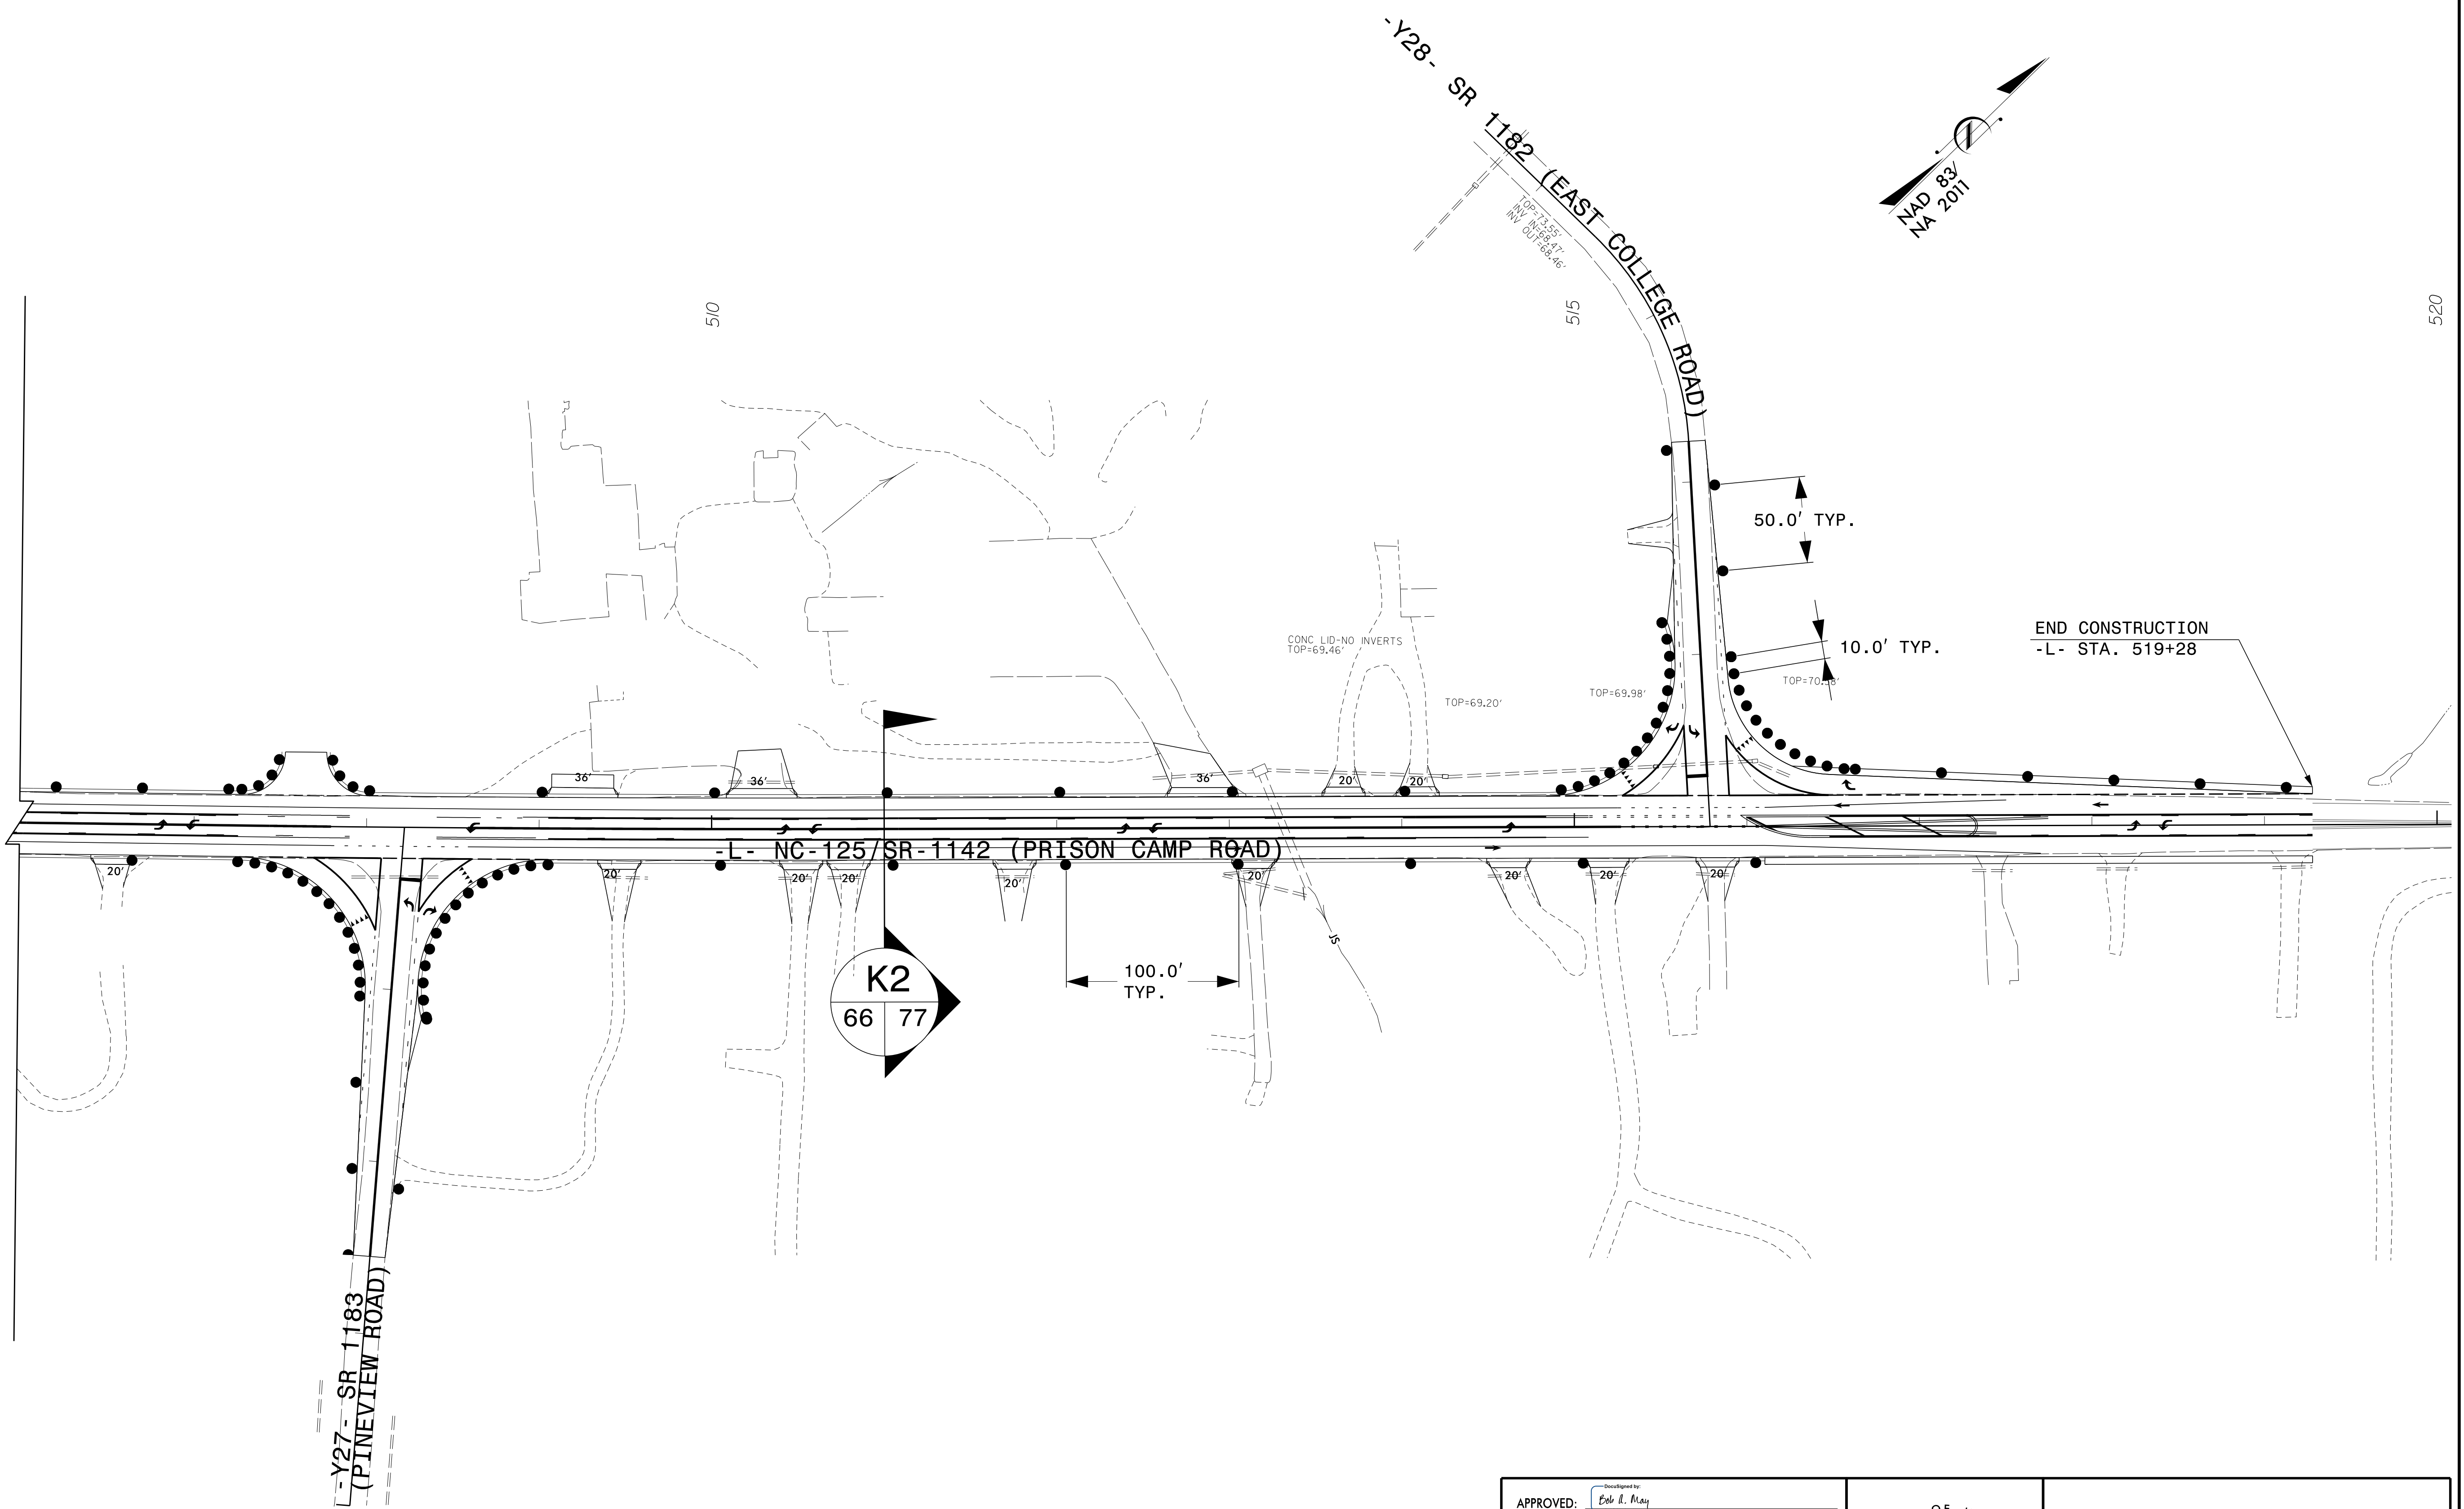

**ETHERILL ENGINEERING**  
1223 Jones Franklin Rd.  
Raleigh, N.C. 27606  
License No. F-0377  
Bus: 919 851 8077  
Fax: 919 851 8107

TRANSPORTATION PLANNING/DESIGN - BRIDGE/STRUCTURE DESIGN  
CIVIL/SITE DESIGN - GIS/GPS - CONSTRUCTION OBSERVATION

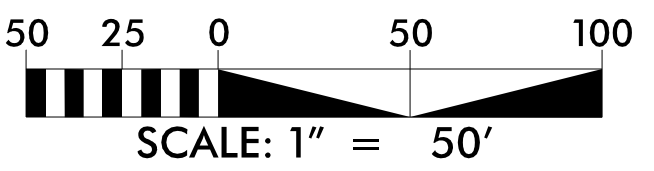


**NOTES:**

- CONTRACTOR SHALL INSTALL PAVEMENT MARKINGS PER THE FINAL PAVEMENT MARKING PLANS AND UTILIZE TEMPORARY PAINT.

APPROVED: *Edo A. May*  
DATE: 4/19/2022

**PROFESSIONAL SEAL**  
NORTH CAROLINA  
SEAL  
047751  
ENGINEER  
EDO A. MAY

**DOCUMENT NOT CONSIDERED FINAL  
UNLESS ALL SIGNATURES COMPLETED**

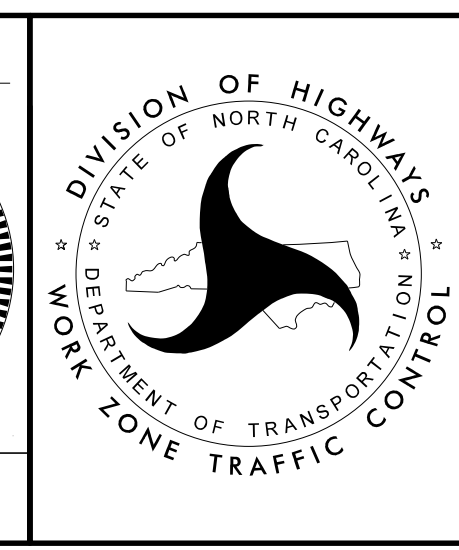

**PHASE II  
PLAN SHEET**

4/19/2022  
P:\2022\175.01-R-4705-Final\Traffic\WZTC\TMP\Sheets\R-4705\_TC\_TMP\_66\_Phil.dgn  
User: phil