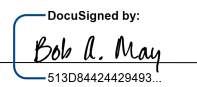

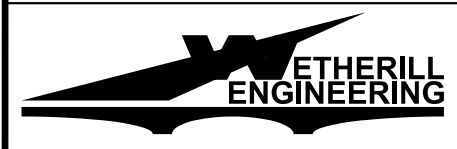


TIP NO.	SHEET NO.
R - 4705	PMP - 01A
APPROVED: 	
DATE: 4/7/2022	
SEAL	
	
DOCUMENT NOT CONSIDERED FINAL UNLESS ALL SIGNATURES COMPLETED	

**PAVEMENT MARKING SCHEDULE**

SYMBOL	DESCRIPTION
T1	WHITE EDGELINE (4", 90 MIL)
T2	WHITE SOLID LANE LINE (4", 90 MIL)
T4	3 FT. - 9 FT./SP WHITE MINISKIP (4", 90 MIL)
T5	2 FT. - 6 FT./SP WHITE MINISKIP (4", 90 MIL)
T10	YELLOW EDGELINE (4", 90 MIL)
T11	YELLOW SINGLE CENTER (4", 90 MIL)
T12	10 FT. YELLOW SKIP (4", 90 MIL)
T13	YELLOW DOUBLE CENTER (4", 90 MIL)
T14	2 FT. - 6 FT./SP YELLOW MINISKIP (4", 90 MIL)
T40	WHITE GORELINE (8", 90 MIL)
T43	WHITE SOLID LANE LINE (8", 90 MIL)
T44	3 FT. - 9 FT./SP WHITE MINISKIP (8", 90 MIL)
T51	WHITE DIAGONAL (12", 90 MIL)
T52	YELLOW DIAGONAL (12", 90 MIL)
T61	WHITE STOPBAR (24", 90 MIL)
T70	LEFT TURN ARROW (90 MIL)
T71	RIGHT TURN ARROW (90 MIL)
T72	STRAIGHT ARROW (90 MIL)
T73	COMBO. LEFT/STRAIGHT ARROW (90 MIL)
T74	COMBO. RIGHT/STRAIGHT ARROW (90 MIL)
T75	COMBO. LEFT/RIGHT ARROW (90 MIL)
T76	COMBO. LEFT/RIGHT/STRAIGHT ARROW (90 MIL)
T80	WRONG-WAY RAMP ARROW (90 MIL)
T100	ALPHANUMERIC CHAR. (90 MIL)
T103	24" YIELD LINE TRIANGLE (90 MIL)
C1	WHITE EDGELINE (4")
C13	YELLOW DOUBLE CENTER (4")
C52	YELLOW DIAGONAL (12")
ME	NON-CAST IRON SNOWPLOWABLE MARKER - YELLOW & YELLOW
MF	NON-CAST IRON SNOWPLOWABLE MARKER - CRYSTAL & RED

3/11/2022 P:\2022\175.OL.R-4705-Traffic\Signing and Delineation\ Pavement Markings\Sheets\R-4705\_PMP\_01A.dgn User:AH01es



1223 Jones Franklin Rd.  
Raleigh, N.C. 27606  
License No. F-0377  
Bus: 919 851 8077  
Fax: 919 851 8107

TRANSPORTATION PLANNING/DESIGN - BRIDGE/STRUCTURE DESIGN  
CIVIL/SITE DESIGN - GIS/GPS - CONSTRUCTION OBSERVATION

**PAVEMENT MARKING  
SCHEDULE SHEET**