
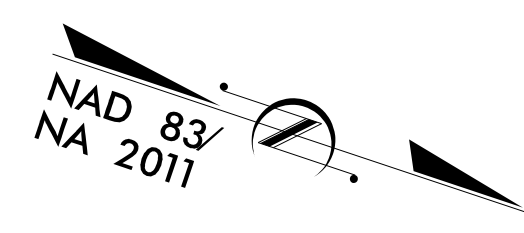
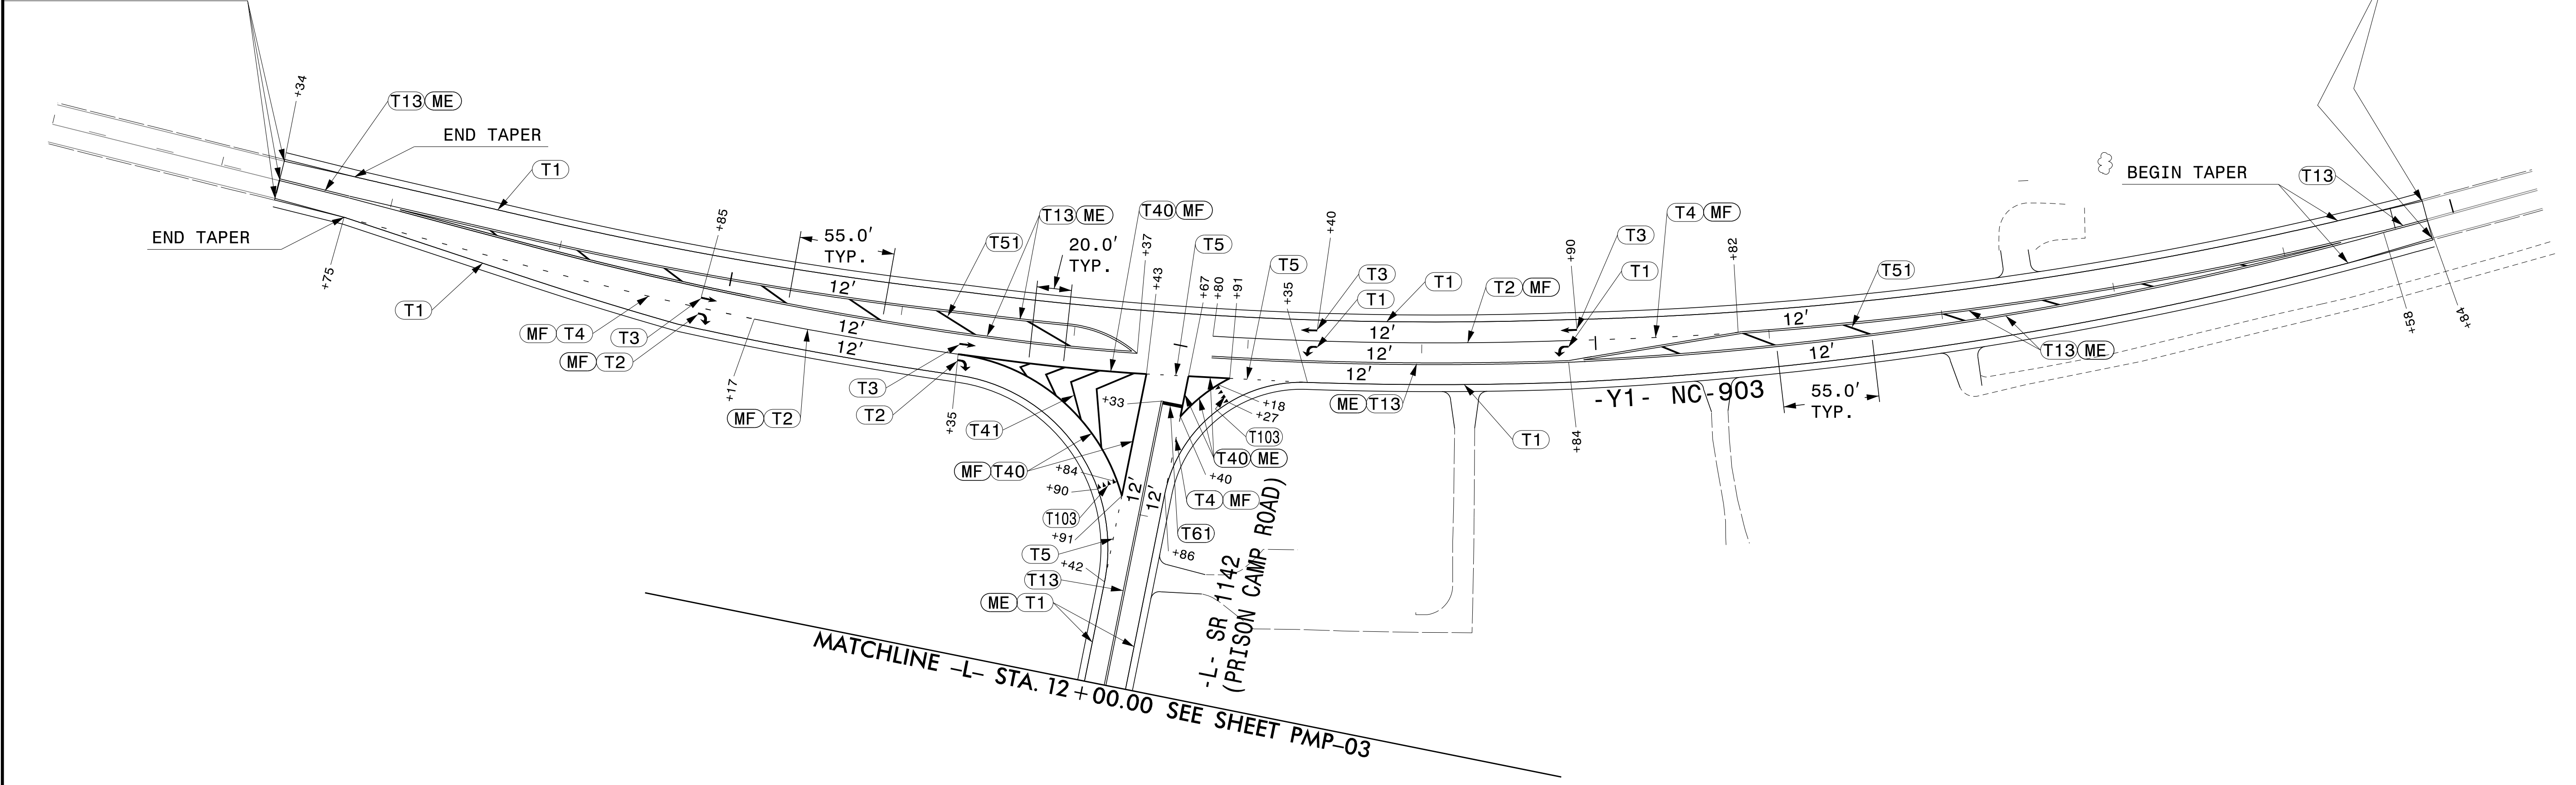


TIP NO. R - 4705	SHEET NO. PMP - 02
APPROVED: <i>Bob A. May</i> 4/7/2022	
SEAL 	
DOCUMENT NOT CONSIDERED FINAL UNLESS ALL SIGNATURES COMPLETED	




TIE INTO EXISTING  
PAVEMENT MARKINGS &  
BEGIN TAPER

TIE INTO EXISTING  
PAVEMENT MARKINGS  
& END TAPER




3/11/2022  
 P:\2022\175\01-R-4705-Traffic\Signing and Delineation\Pavement Markings\Sheets\R-4705\_PMP\_02.dgn  
 User: AH01e/s



1223 Jones Franklin Rd.  
 Raleigh, N.C. 27606  
 License No. F-0377  
 Bus: 919 851 8077  
 Fax: 919 851 8107

TRANSPORTATION PLANNING/DESIGN - BRIDGE/STRUCTURE DESIGN  
 CIVIL/SITE DESIGN - GIS/GPS - CONSTRUCTION OBSERVATION

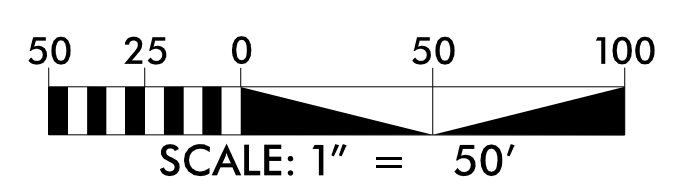

**PAVEMENT MARKING PLAN SHEET**