
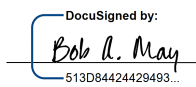
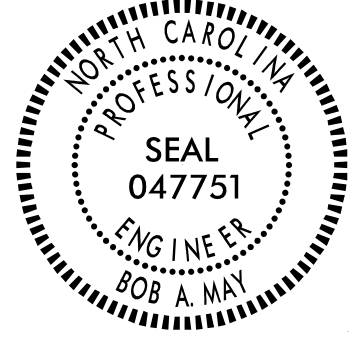
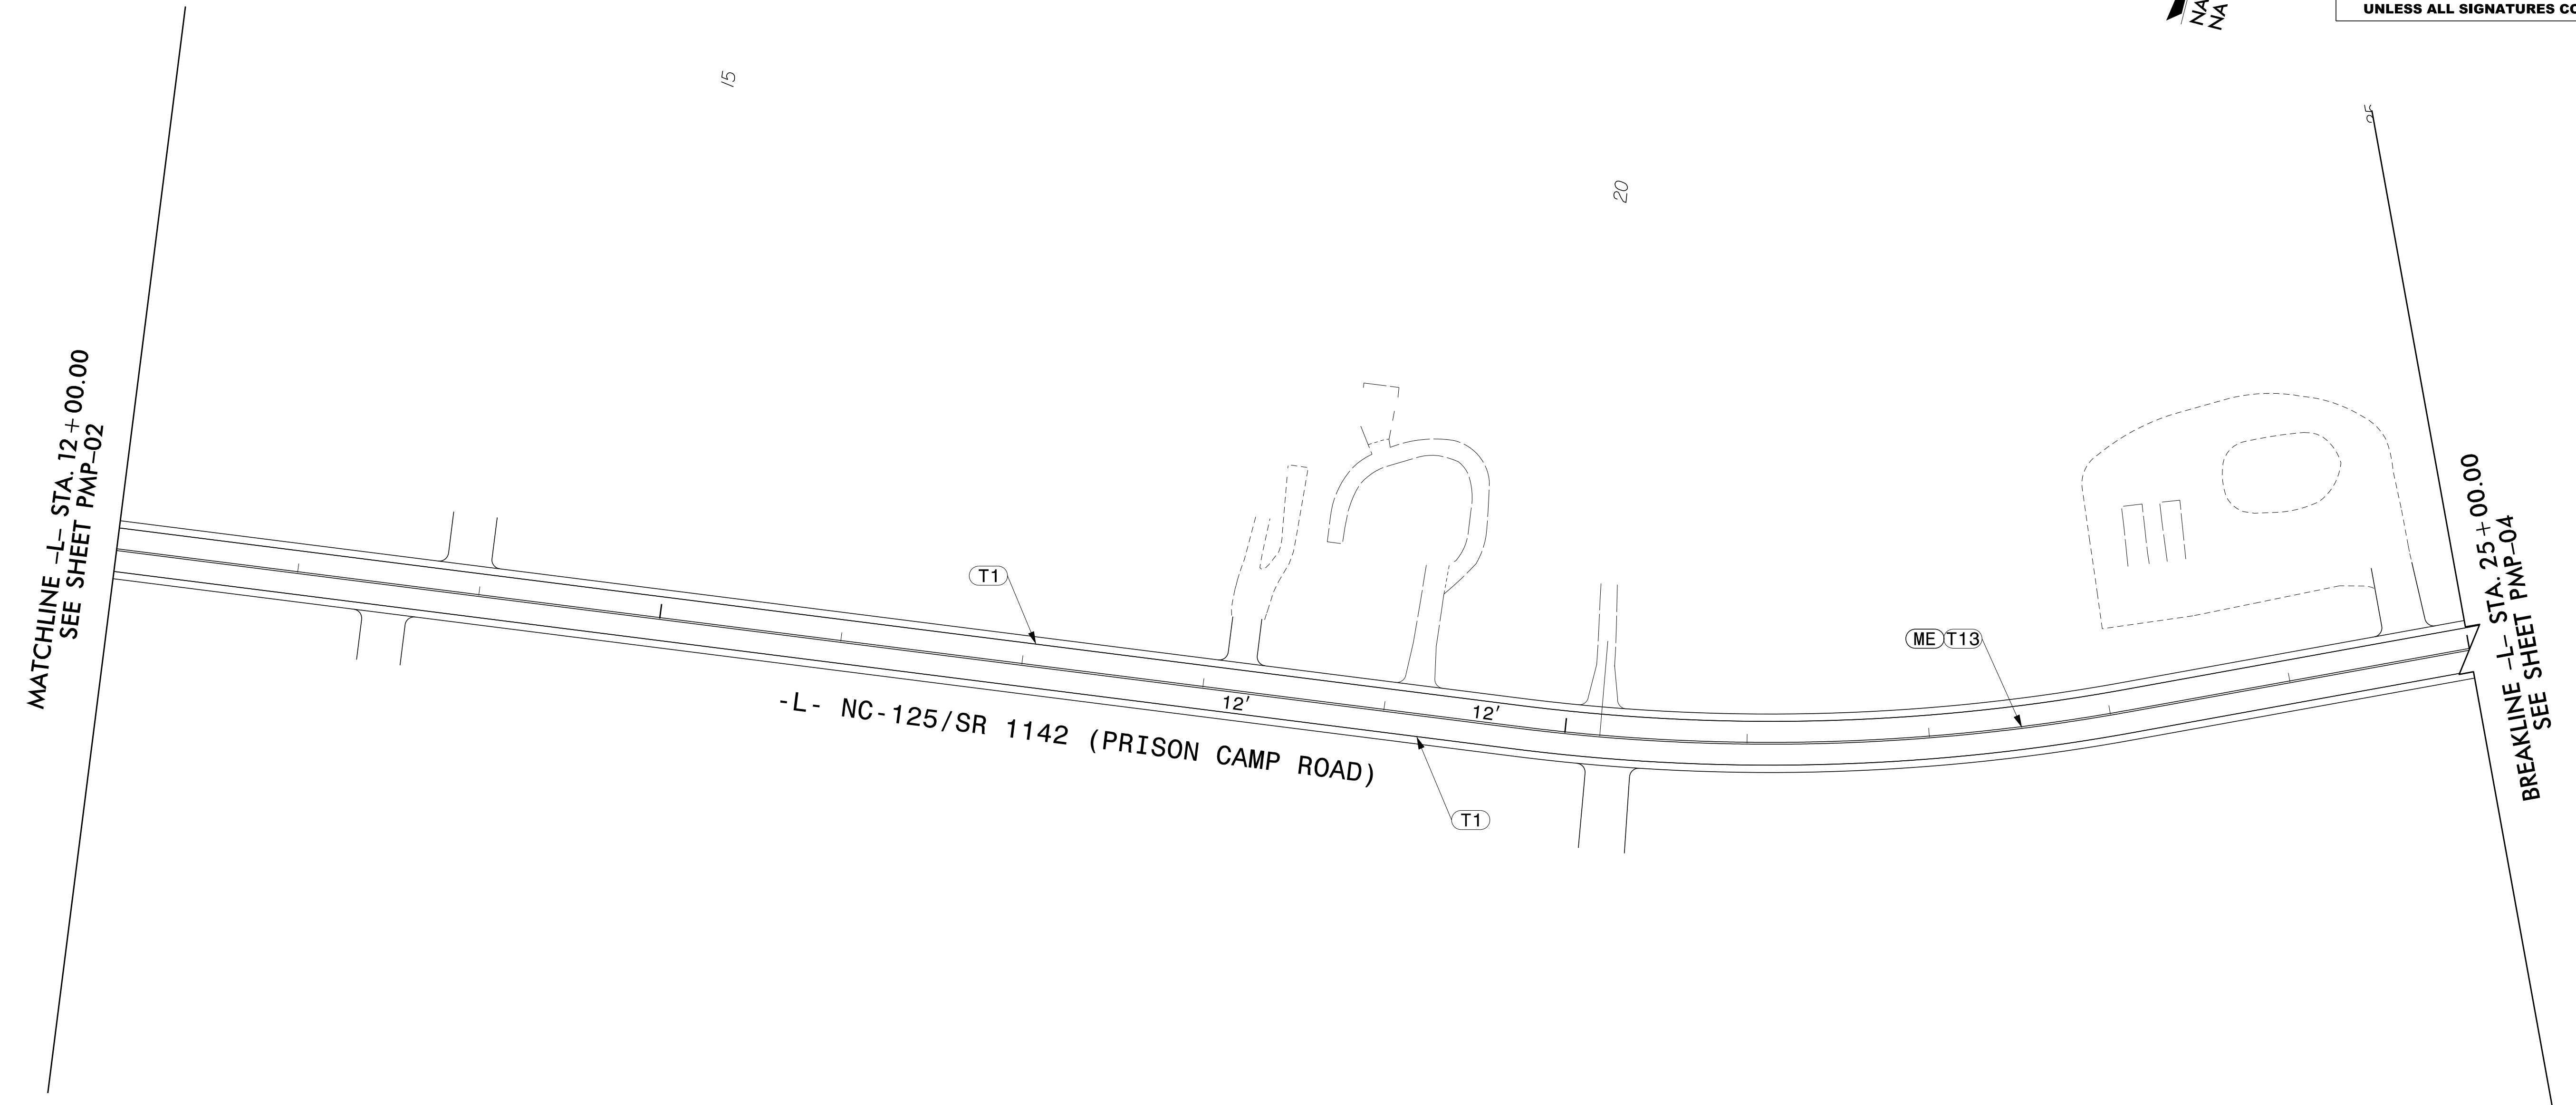


TIP NO.	SHEET NO.
R - 4705	PMP - 03
APPROVED: 	
DATE: 4/7/2022	
SEAL	
	
DOCUMENT NOT CONSIDERED FINAL UNLESS ALL SIGNATURES COMPLETED	

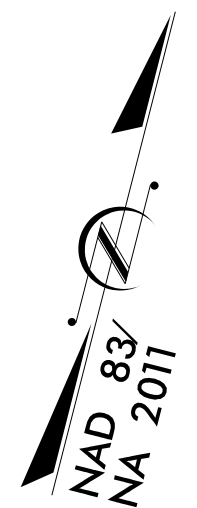

MATCHLINE -L- STA. 12 + 00.00
SEE SHEET PMP-02

BREAKLINE -L- STA. 25 + 00.00
SEE SHEET PMP-04

-L- NC-125/SR 1142 (PRISON CAMP ROAD)

12' 12'

ME T13

T1


T1

15

20


25

3/11/2022
 P:\2022\175.OLR-4705-Find\Traffic\Signing and Delineation\Pavement Markings\Sheets\R-4705_PMP_03.dgn
 User: AH01es



1223 Jones Franklin Rd.
 Raleigh, N.C. 27606
 License No. F-0377
 Bus: 919 851 8077
 Fax: 919 851 8107

TRANSPORTATION PLANNING/DESIGN - BRIDGE/STRUCTURE DESIGN
 CIVIL/SITE DESIGN - GIS/GPS - CONSTRUCTION OBSERVATION

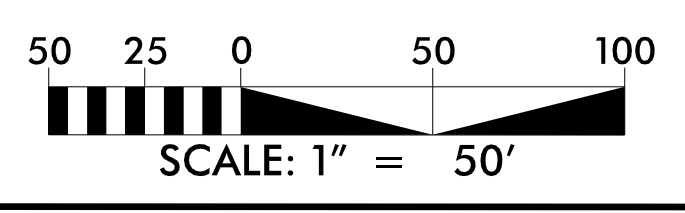

PAVEMENT MARKING PLAN SHEET