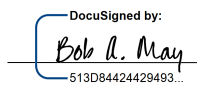

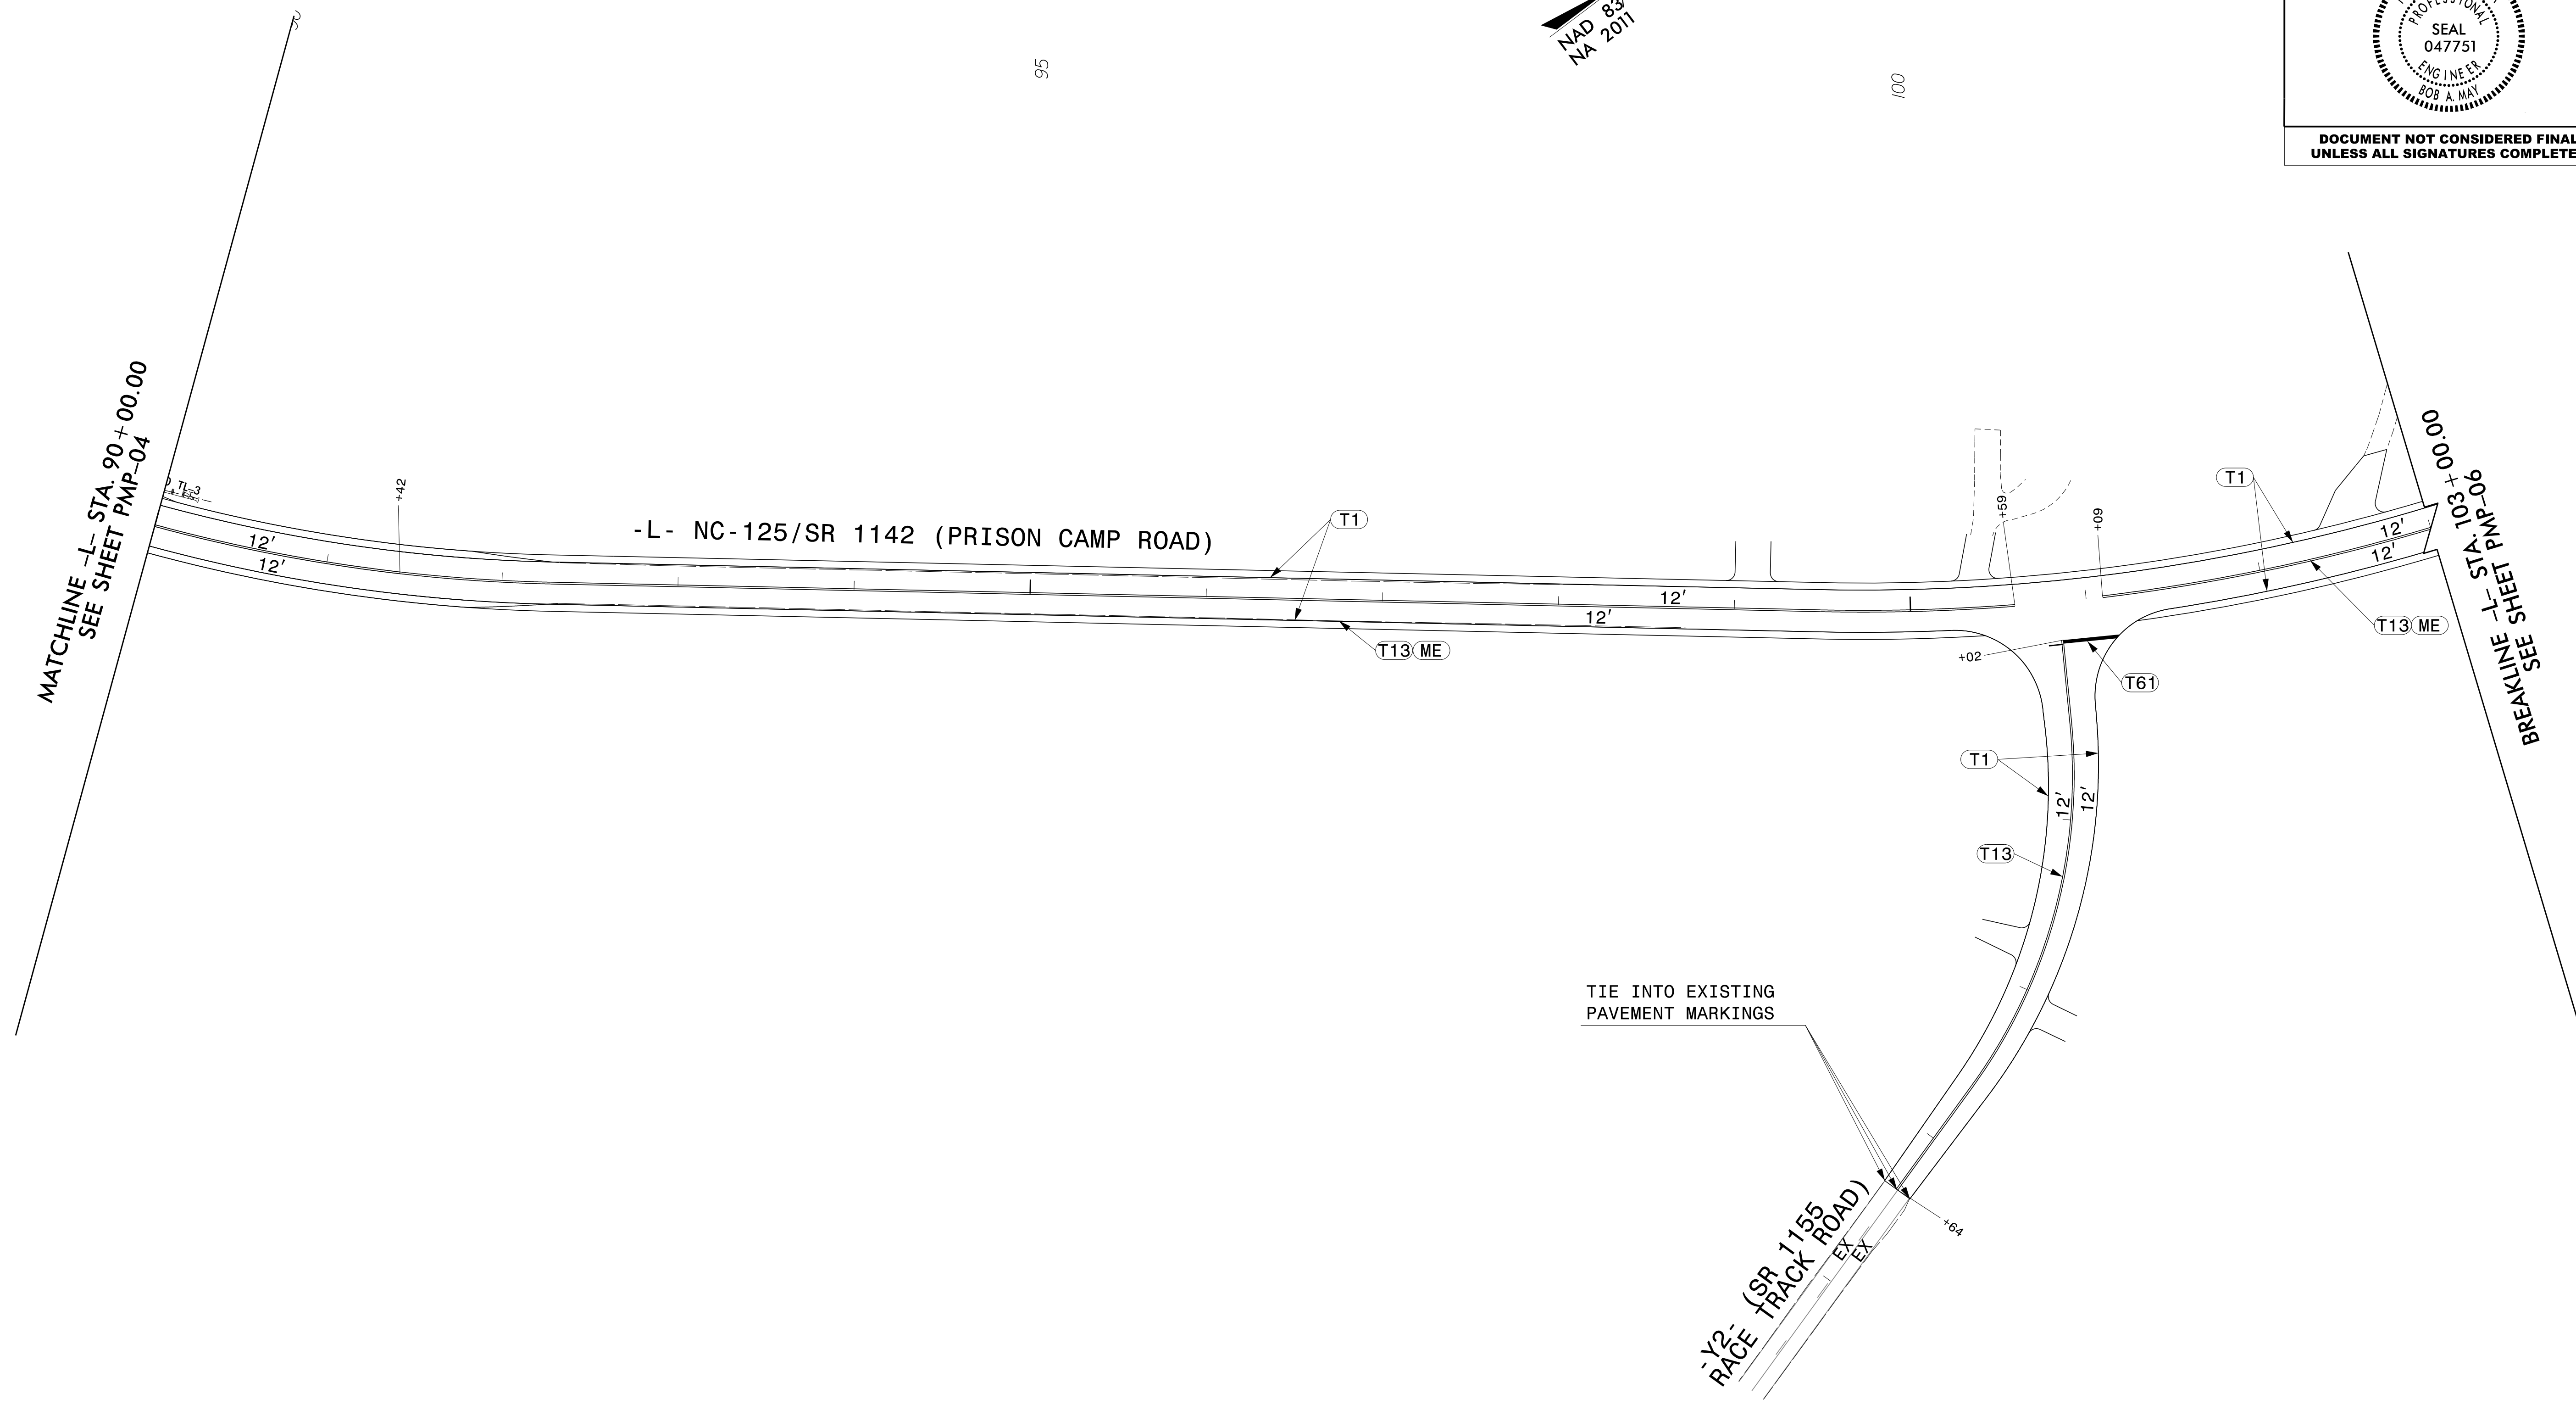


TIP NO. R - 4705	SHEET NO. PMP - 05
APPROVED:  DATE: 4/7/2022	
SEAL 	
DOCUMENT NOT CONSIDERED FINAL UNLESS ALL SIGNATURES COMPLETED	

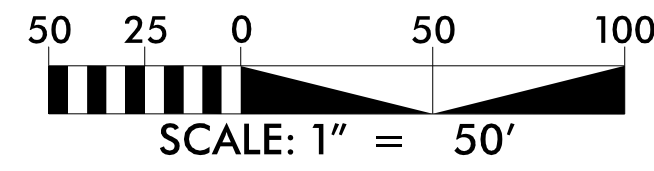


3/11/2022  
P:\2022\175.OLR-4705-Traffic\Signing and Delineation\Pavement Markings\Sheets\R-4705\_PMP\_05.dgn  
User: AH01es



1223 Jones Franklin Rd.  
Raleigh, N.C. 27606  
License No. F-0377  
Bus: 919 851 8077  
Fax: 919 851 8107

TRANSPORTATION PLANNING/DESIGN - BRIDGE/STRUCTURE DESIGN  
CIVIL/SITE DESIGN - GIS/GPS - CONSTRUCTION OBSERVATION



**PAVEMENT MARKING PLAN SHEET**