

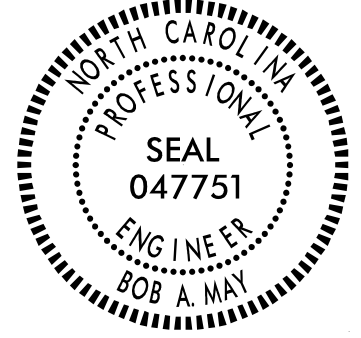
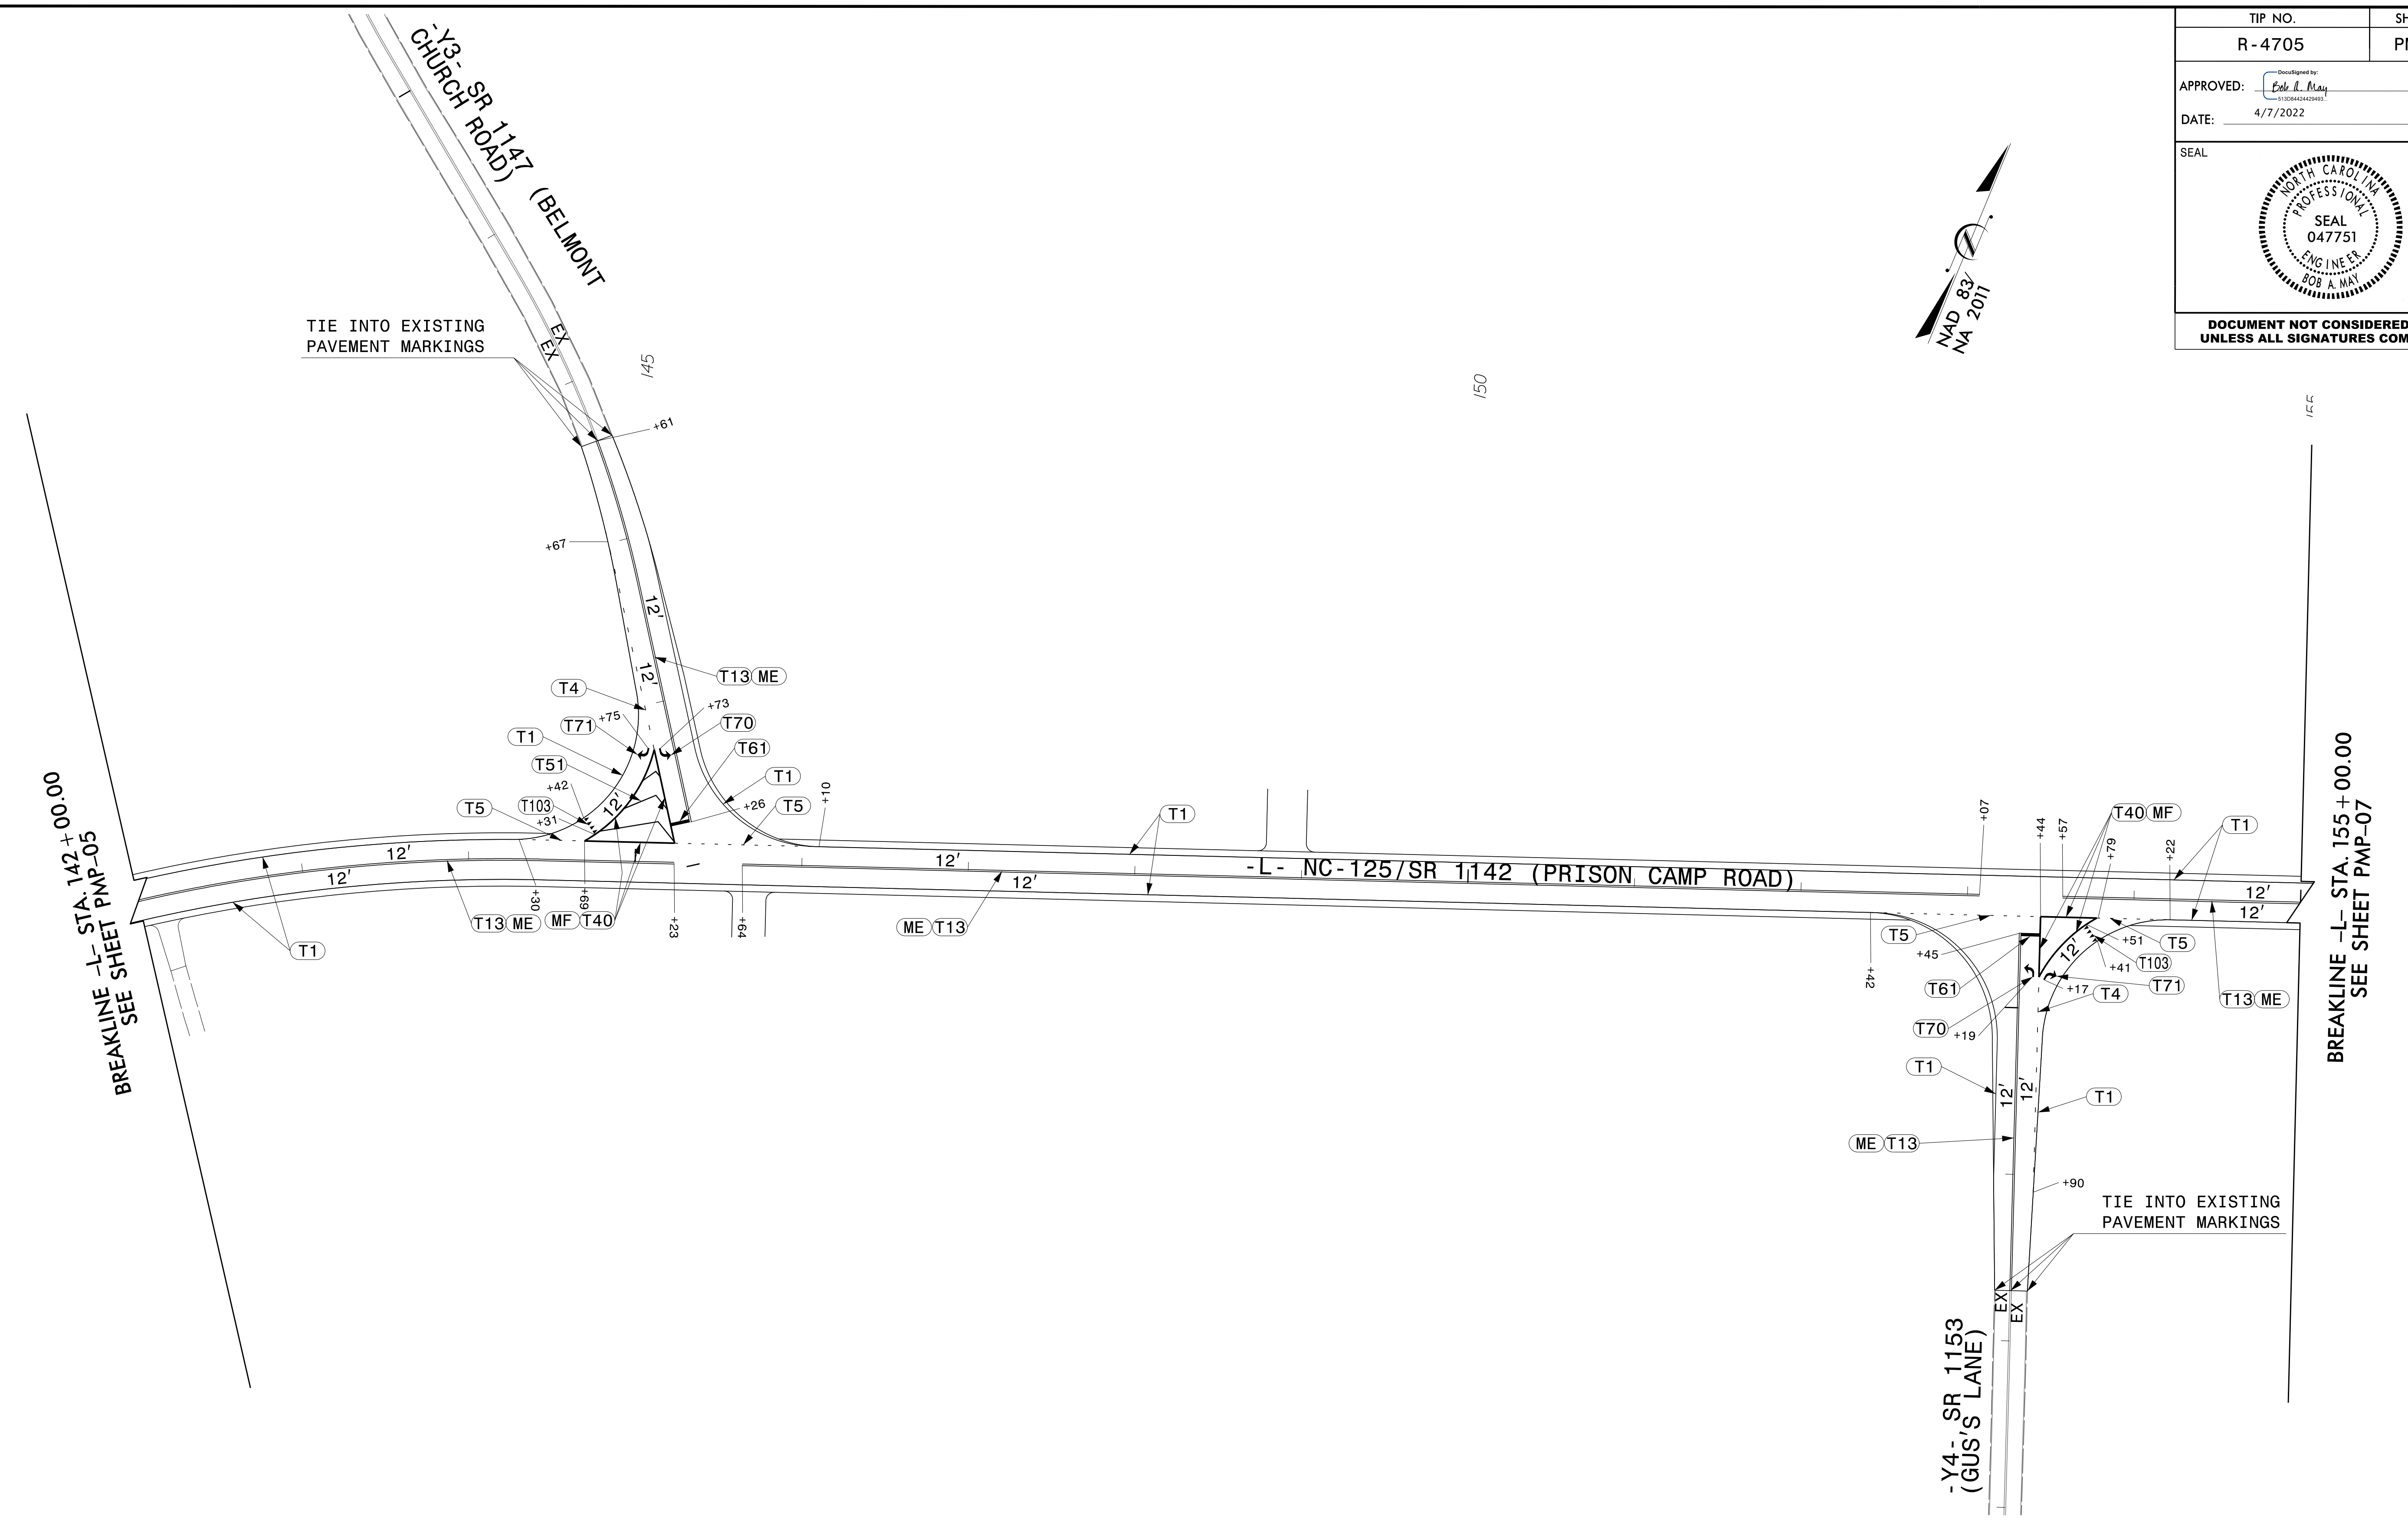
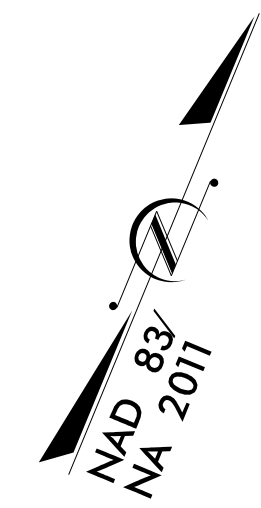


TIP NO. R-4705	SHEET NO. PMP-06
APPROVED: <i>Bob H. May</i> 4/7/2022	
SEAL 	
DOCUMENT NOT CONSIDERED FINAL UNLESS ALL SIGNATURES COMPLETED	

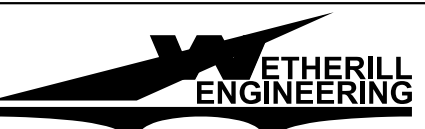

3/11/2022
 P:\2022\175.01.R-4705-Find\Traffic\Signing and Delineation\Pavement Markings\Sheets\R-4705_PMP_06.dgn
 User: AH01es


ETHERILL ENGINEERING
 1223 Jones Franklin Rd.
 Raleigh, N.C. 27606
 License No. F-0377
 Bus: 919 851 8077
 Fax: 919 851 8107
TRANSPORTATION PLANNING/DESIGN - BRIDGE/STRUCTURE DESIGN
 CIVIL/SITE DESIGN - GIS/GPS - CONSTRUCTION OBSERVATION

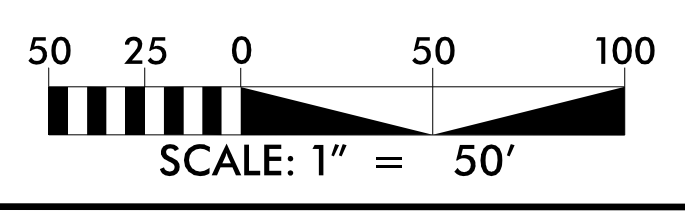

PAVEMENT MARKING PLAN SHEET