

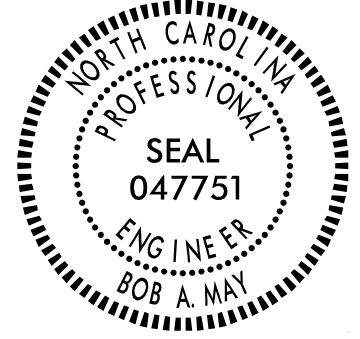
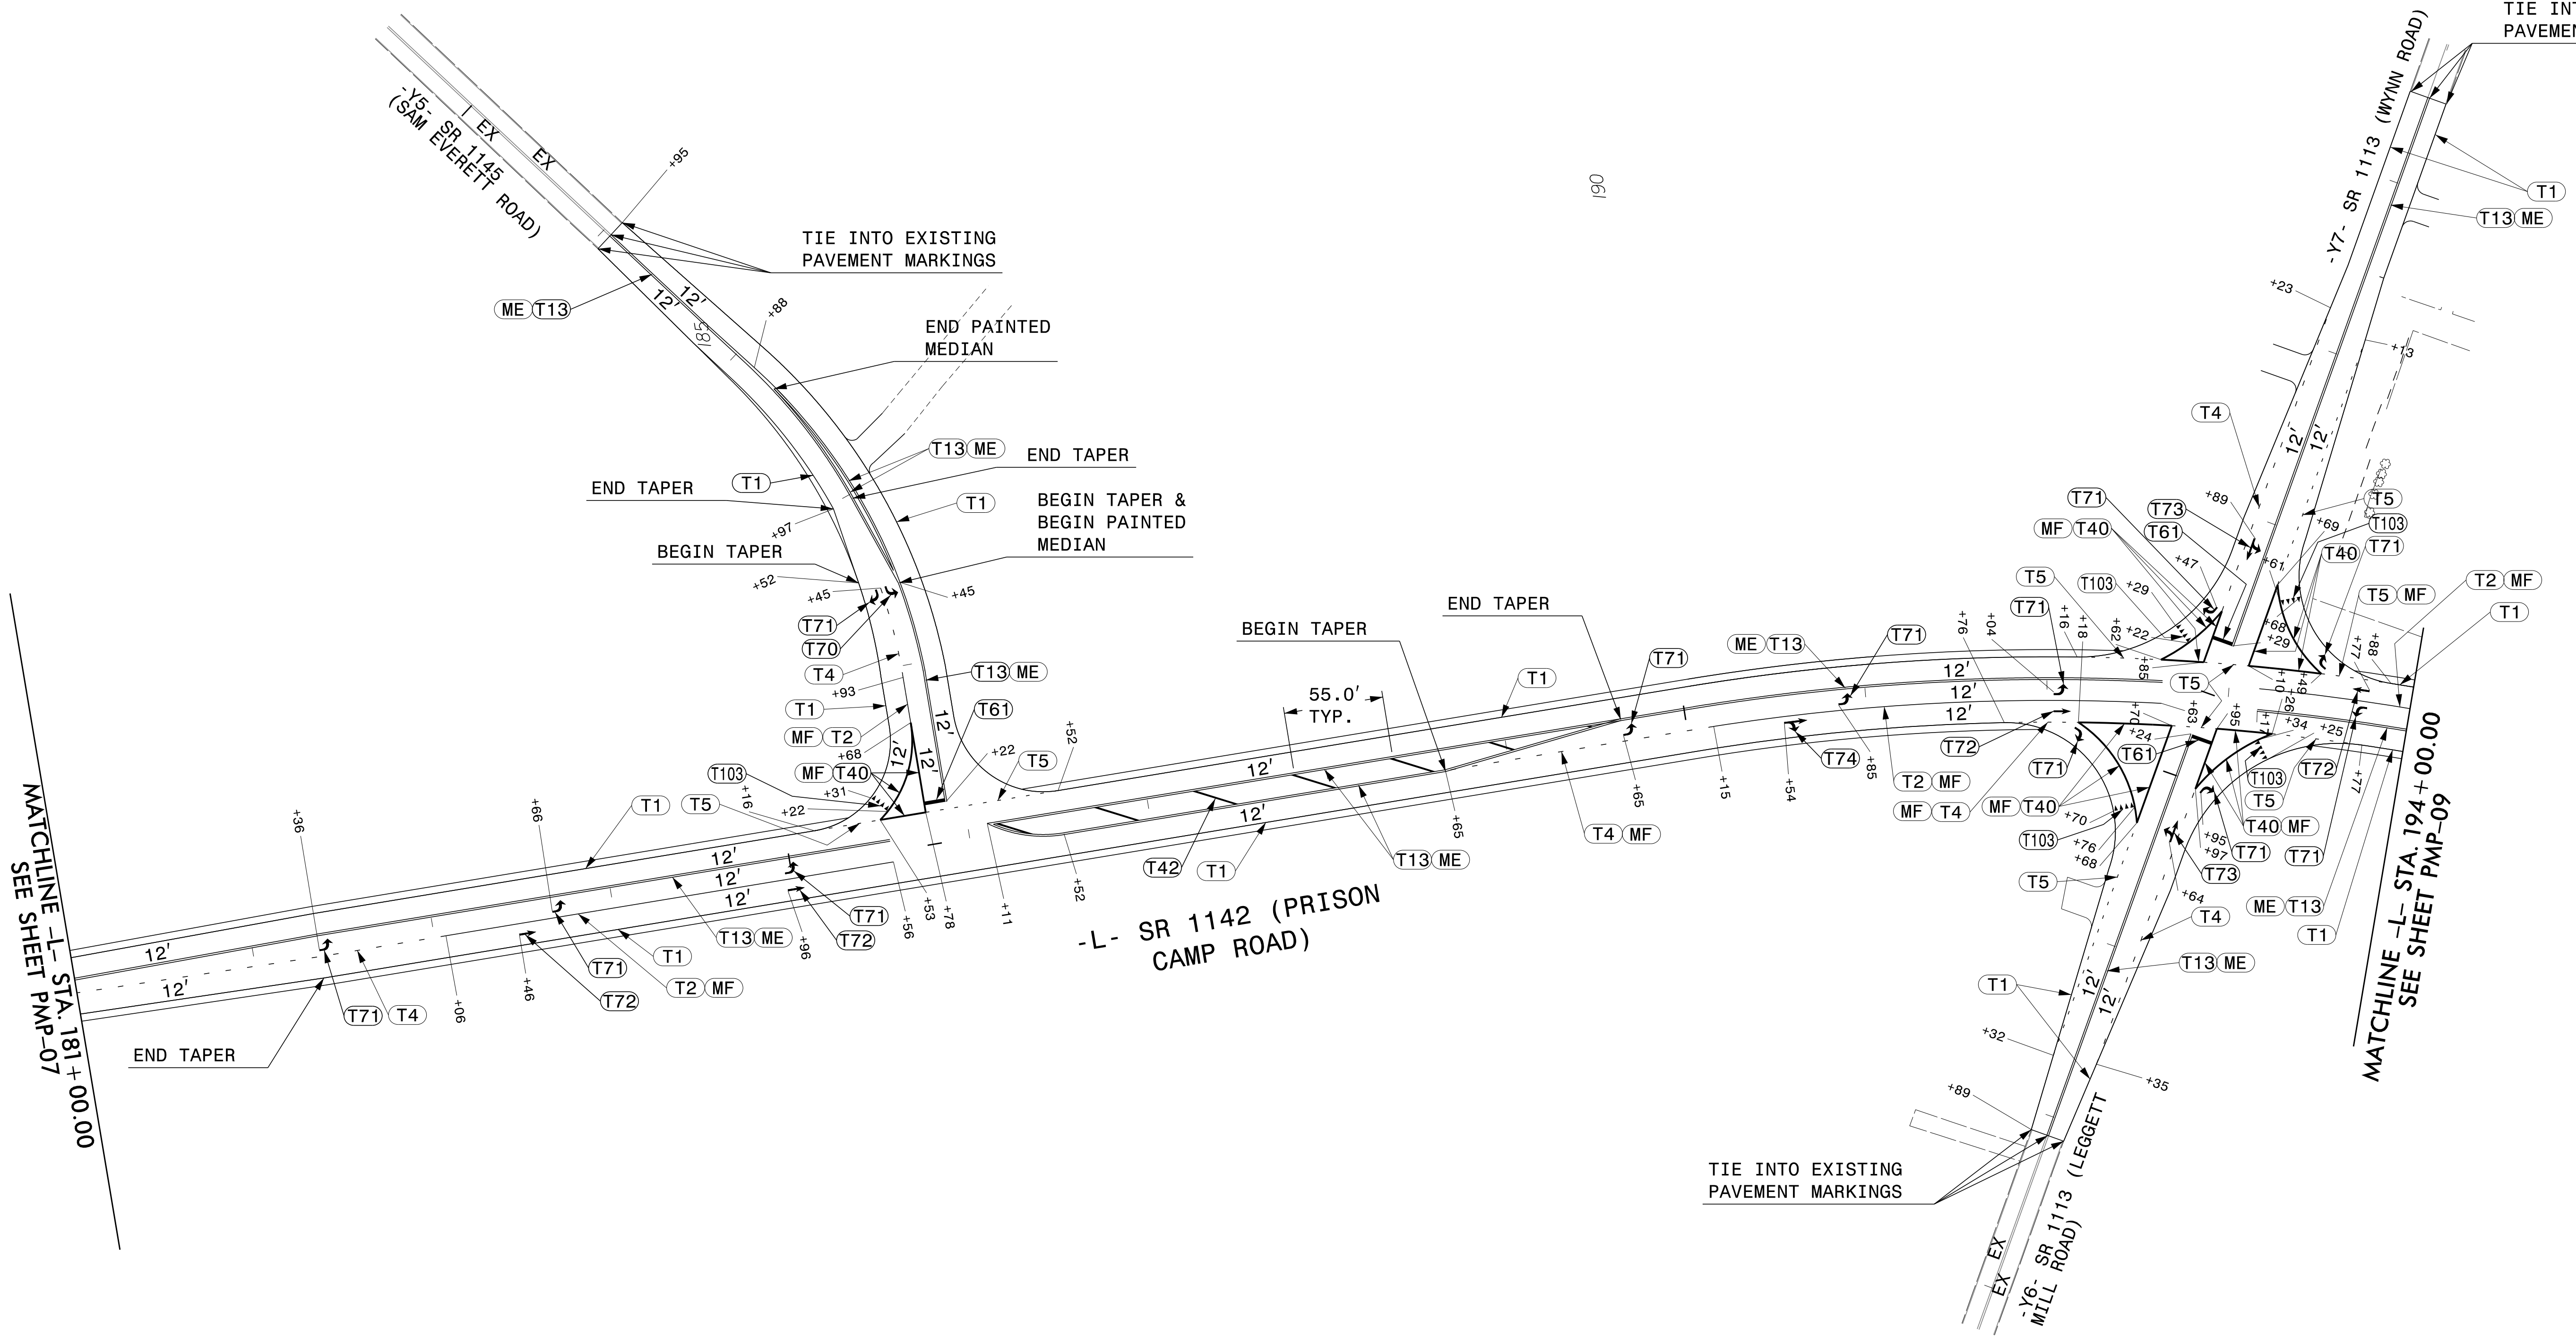


| | |
|---|---------------------|
| TIP NO. R-4705 | SHEET NO. PMP-08 |
| APPROVED: <i>Bob L. May</i> 510244242983 | |
| DATE: 4/7/2022 | |
| SEAL  | |
| DOCUMENT NOT CONSIDERED FINAL UNLESS ALL SIGNATURES COMPLETED | |

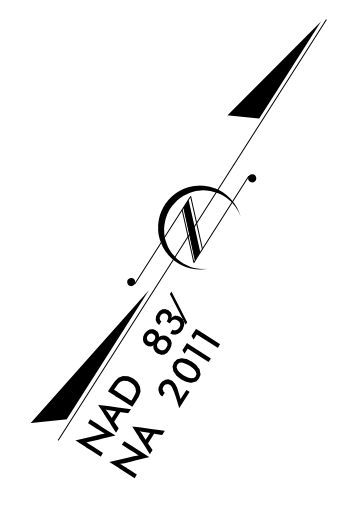

3/11/2022
 P:\2022\175.OLR-4705-Traffic\Signing and Delineation\Pavement Markings\Sheets\R-4705_PMP-08.dgn
 User: AH0105


ETHERILL ENGINEERING
 1223 Jones Franklin Rd.
 Raleigh, N.C. 27606
 License No. F-0377
 Bus: 919 851 8077
 Fax: 919 851 8107
 TRANSPORTATION PLANNING/DESIGN - BRIDGE/STRUCTURE DESIGN
 CIVIL/SITE DESIGN - GIS/GPS - CONSTRUCTION OBSERVATION

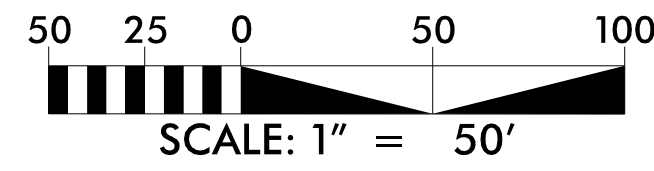

PAVEMENT MARKING PLAN SHEET