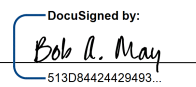

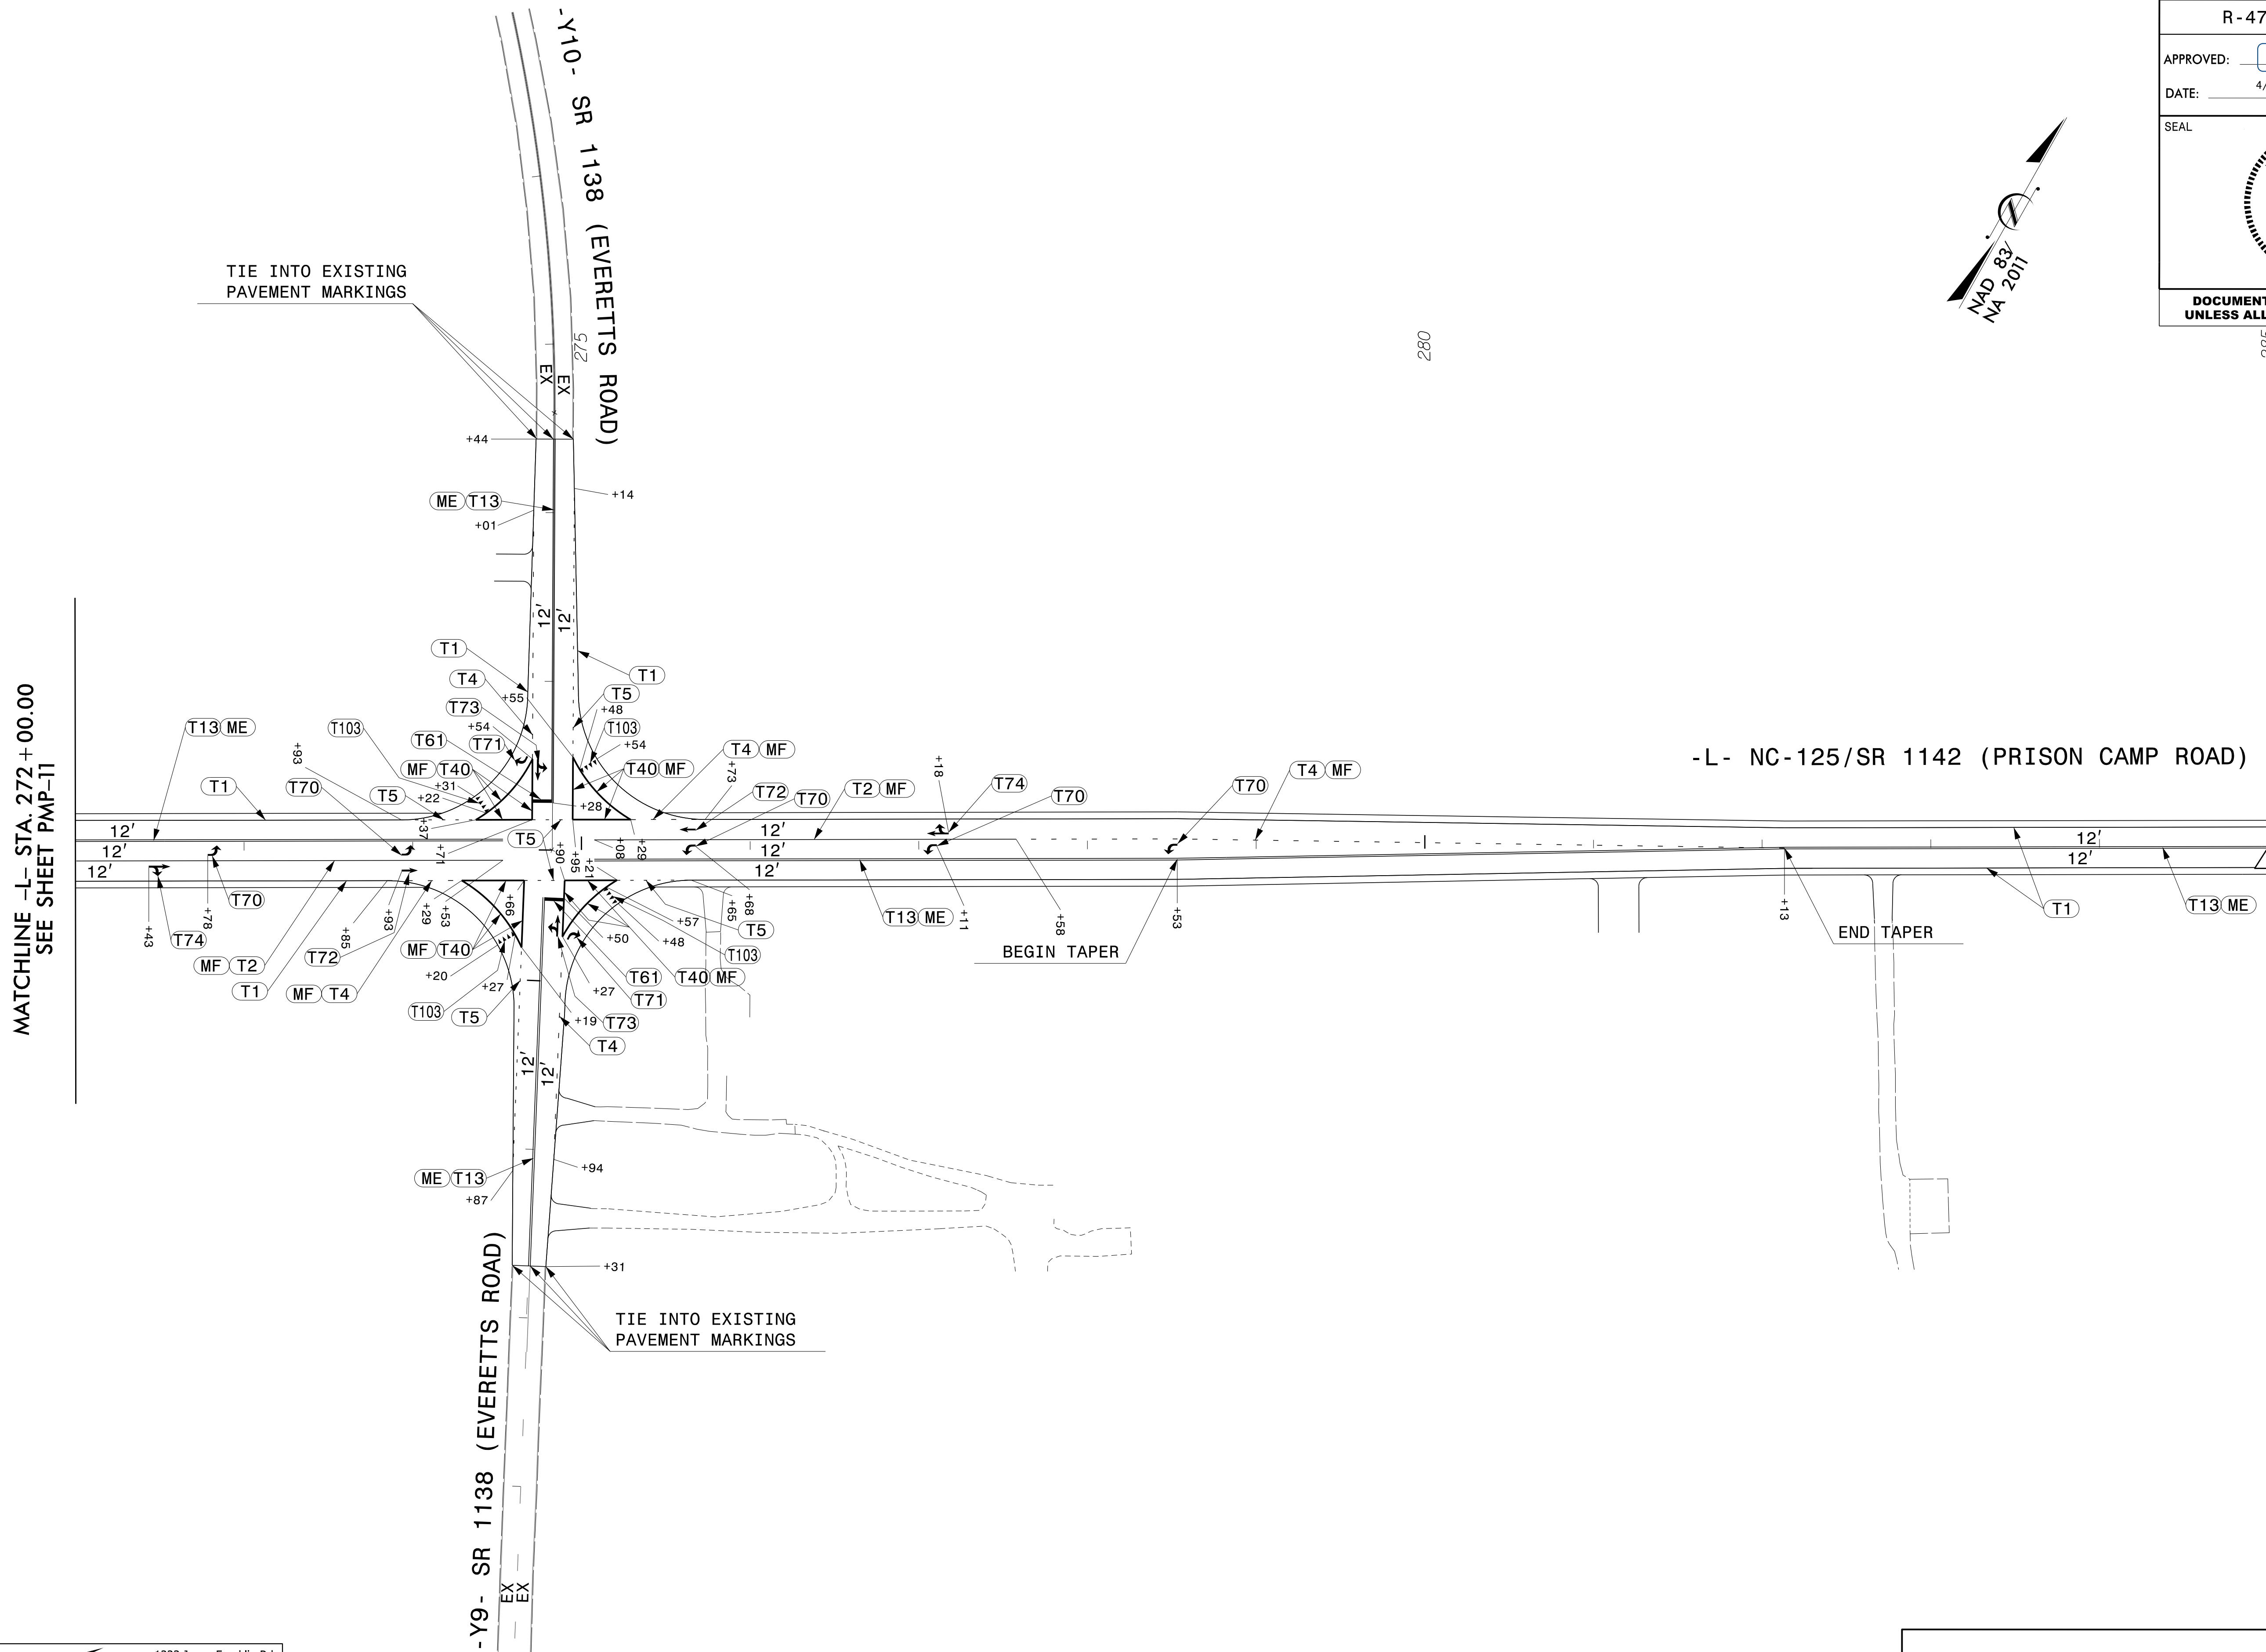
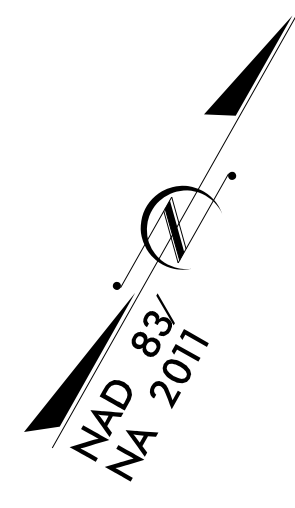


TIP NO. R-4705	SHEET NO. PMP-12
APPROVED:  DATE: 4/7/2022	
SEAL 	
DOCUMENT NOT CONSIDERED FINAL UNLESS ALL SIGNATURES COMPLETED	



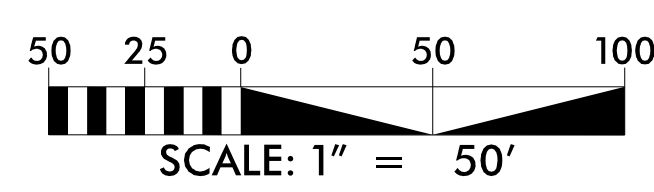
MATCHLINE -L- STA. 272+00.00  
SEE SHEET PMP-11

BREAKLINE -L- STA. 285+00.00  
SEE SHEET PMP-13

3/11/2022  
P:\2021\175.OLR-4705-Traffic\Signing and Delineation\Pavement Markings\Sheets\R-4705\_PMP\_12.dgn  
User: AH01es

**ETHERILL ENGINEERING**  
 1223 Jones Franklin Rd.  
 Raleigh, N.C. 27606  
 License No. F-0377  
 Bus: 919 851 8077  
 Fax: 919 851 8107

TRANSPORTATION PLANNING/DESIGN - BRIDGE/STRUCTURE DESIGN  
 CIVIL/SITE DESIGN - GIS/GPS - CONSTRUCTION OBSERVATION



# PAVEMENT MARKING PLAN SHEET