

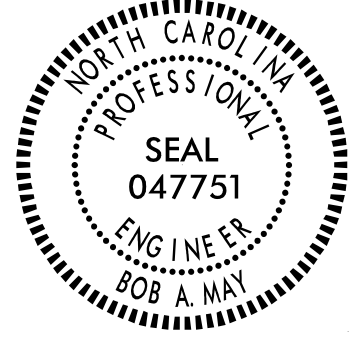


TIP NO. R-4705	SHEET NO. PMP-13
APPROVED: <i>Bob A. May</i> DATE: 4/7/2022	
SEAL  DOCUMENT NOT CONSIDERED FINAL UNLESS ALL SIGNATURES COMPLETED	

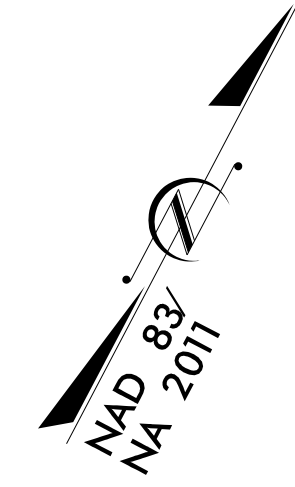

BREAKLINE -L- STA. 311 + 00.00
SEE SHEET PMP-12


BREAKLINE -L- STA. 324 + 00.00
SEE SHEET PMP-14

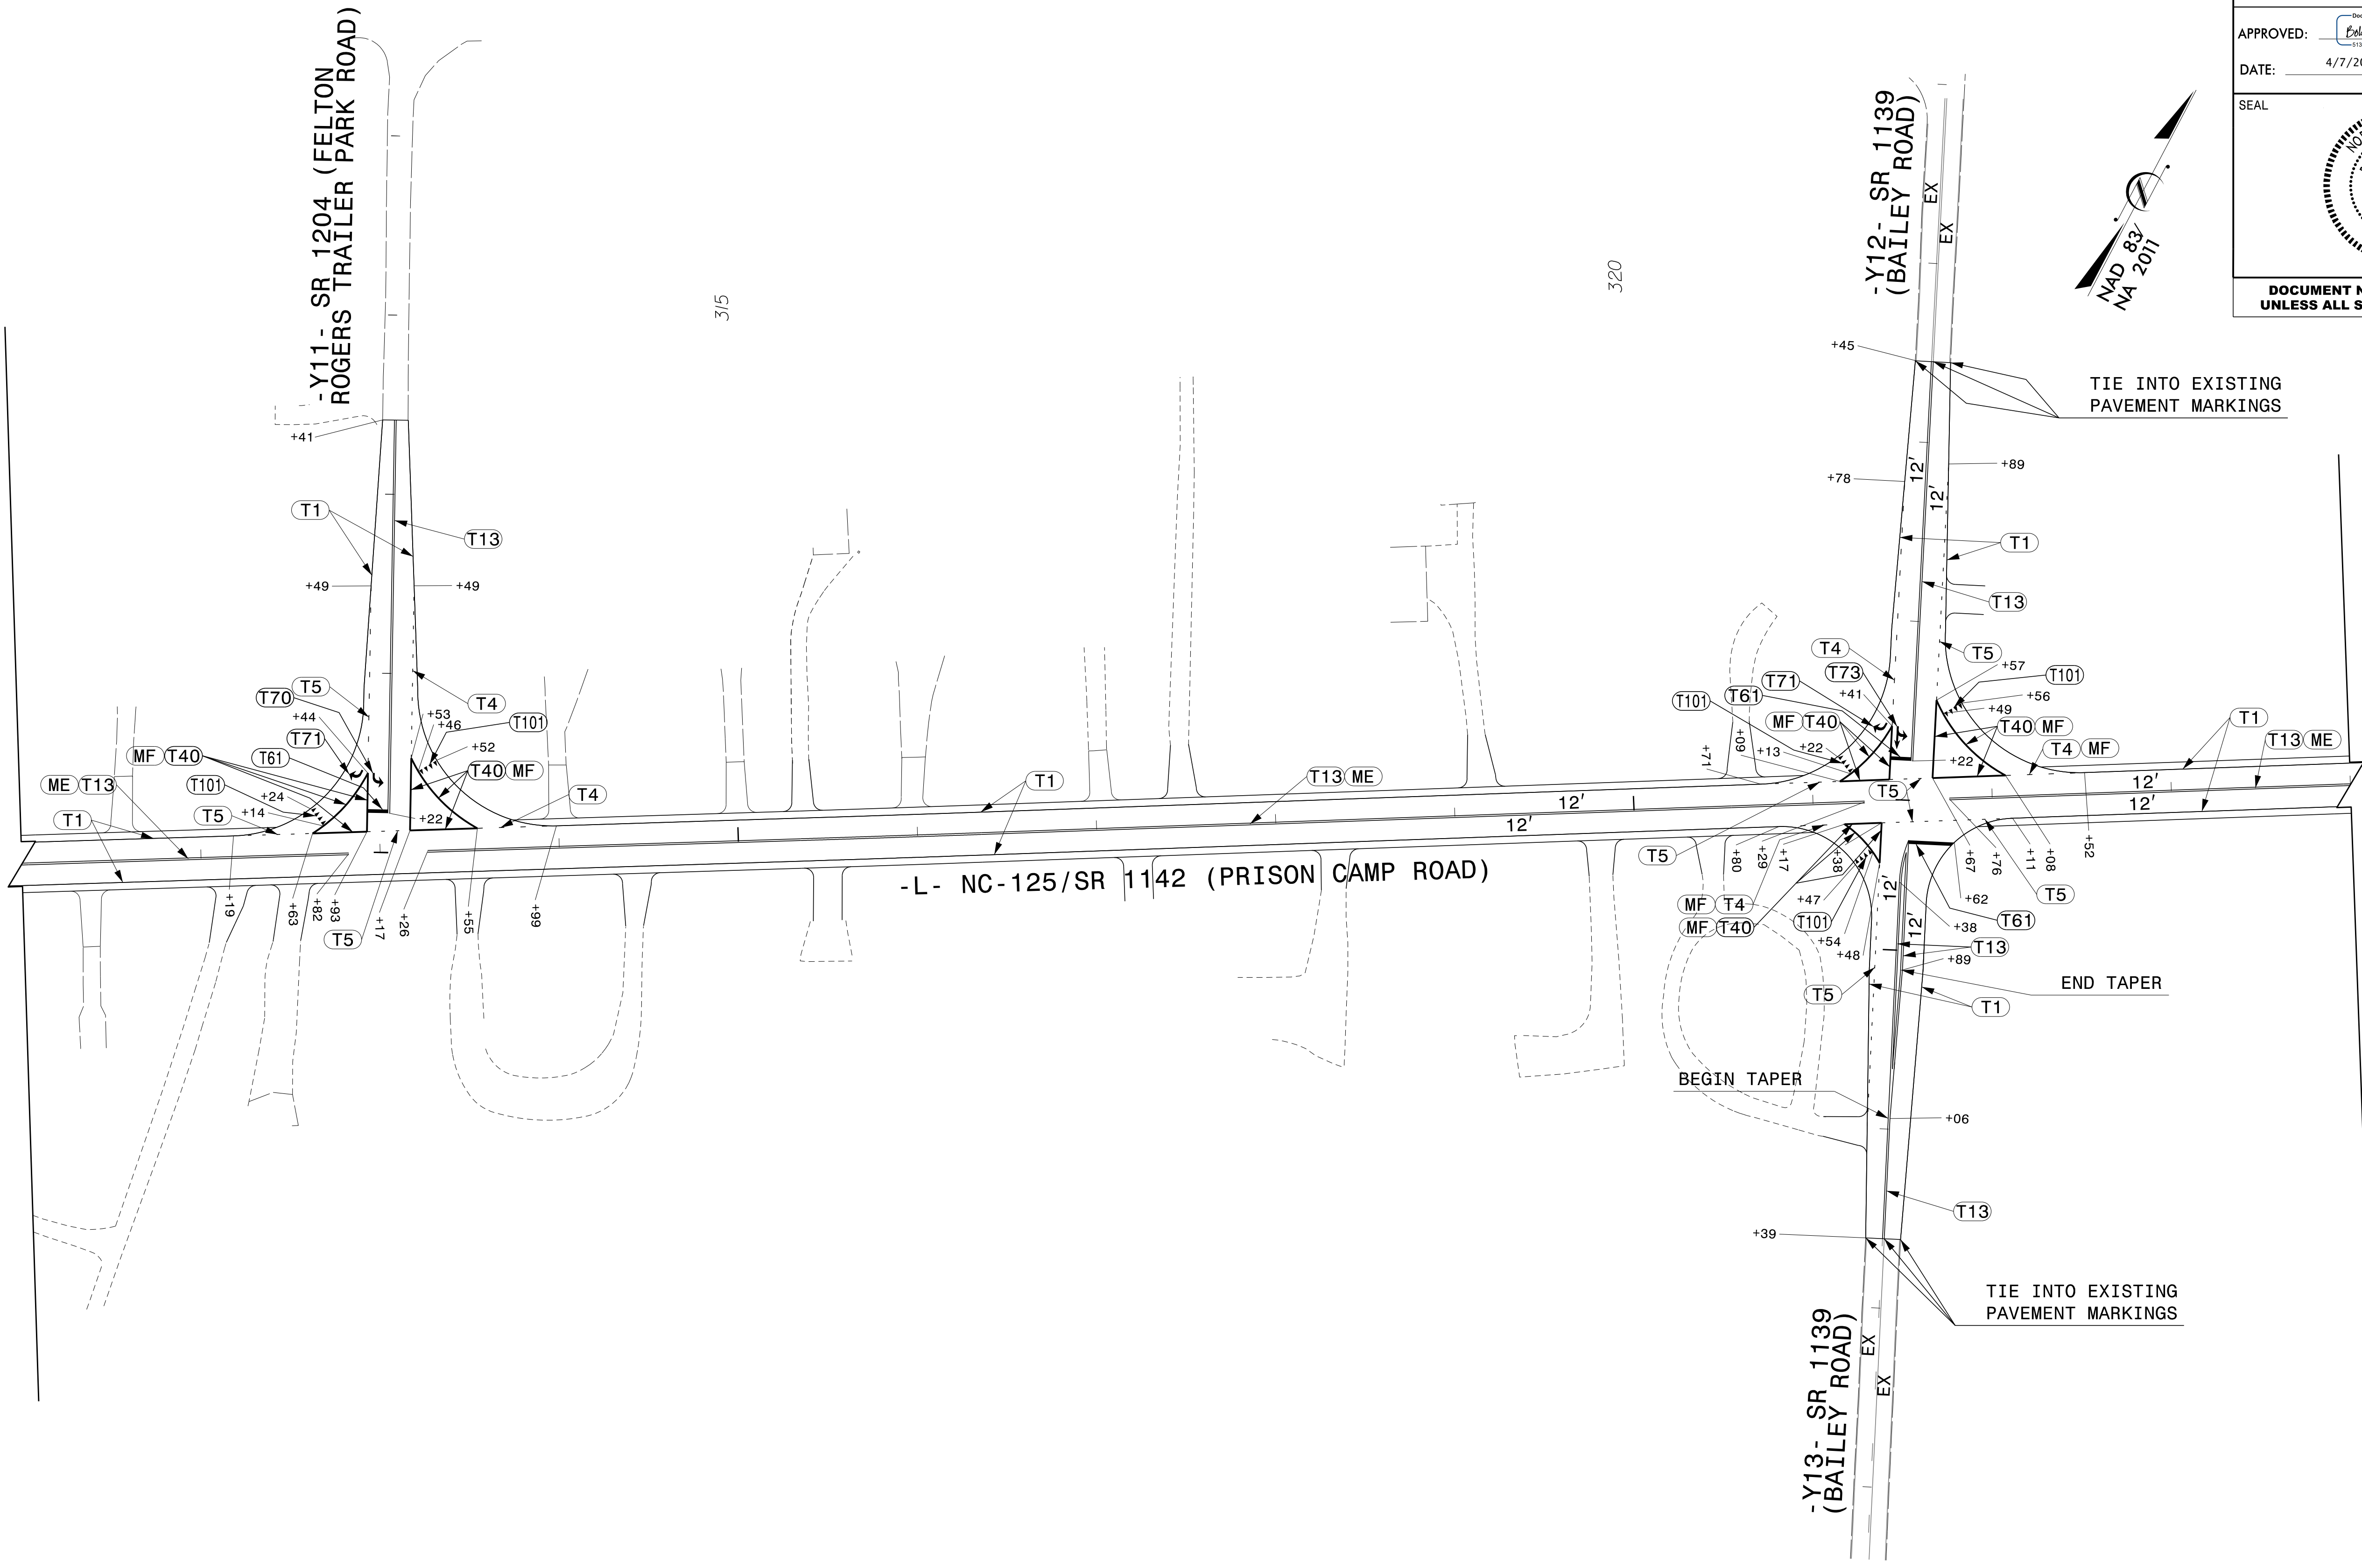

3/11/2022
P:\2022\175.01.R-4705-Find\Traffic\Signing and Delineation\Pavement Markings\Sheets\R-4705_PMP-13.dgn
User: AH01es

ETHERILL ENGINEERING
 1223 Jones Franklin Rd.
 Raleigh, N.C. 27606
 License No. F-0377
 Bus: 919 851 8077
 Fax: 919 851 8107

TRANSPORTATION PLANNING/DESIGN - BRIDGE/STRUCTURE DESIGN
 CIVIL/SITE DESIGN - GIS/GPS - CONSTRUCTION OBSERVATION

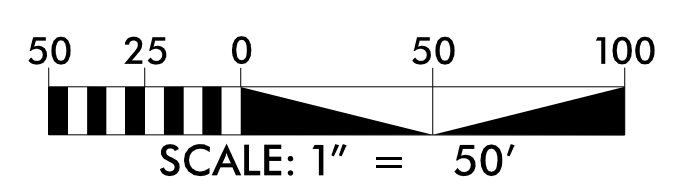

PAVEMENT MARKING PLAN SHEET