

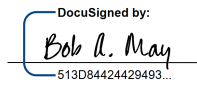
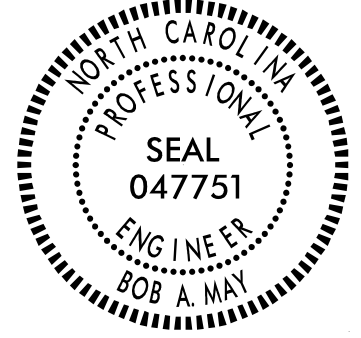


TIP NO.	SHEET NO.
R-4705	PMP-15
APPROVED: 	
DATE: 4/7/2022	
SEAL	
	
DOCUMENT NOT CONSIDERED FINAL UNLESS ALL SIGNATURES COMPLETED	

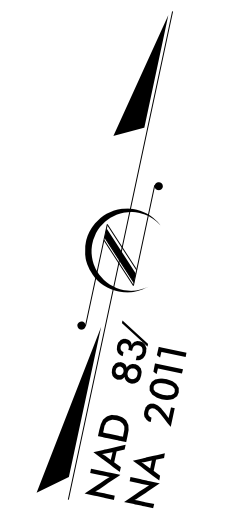


350
SEE SHEET PMP-14
MATCHLINE -L- STA. 350 +00.00


360
MATCHLINE -L- STA. 363 +00.00
SEE SHEET PMP-16

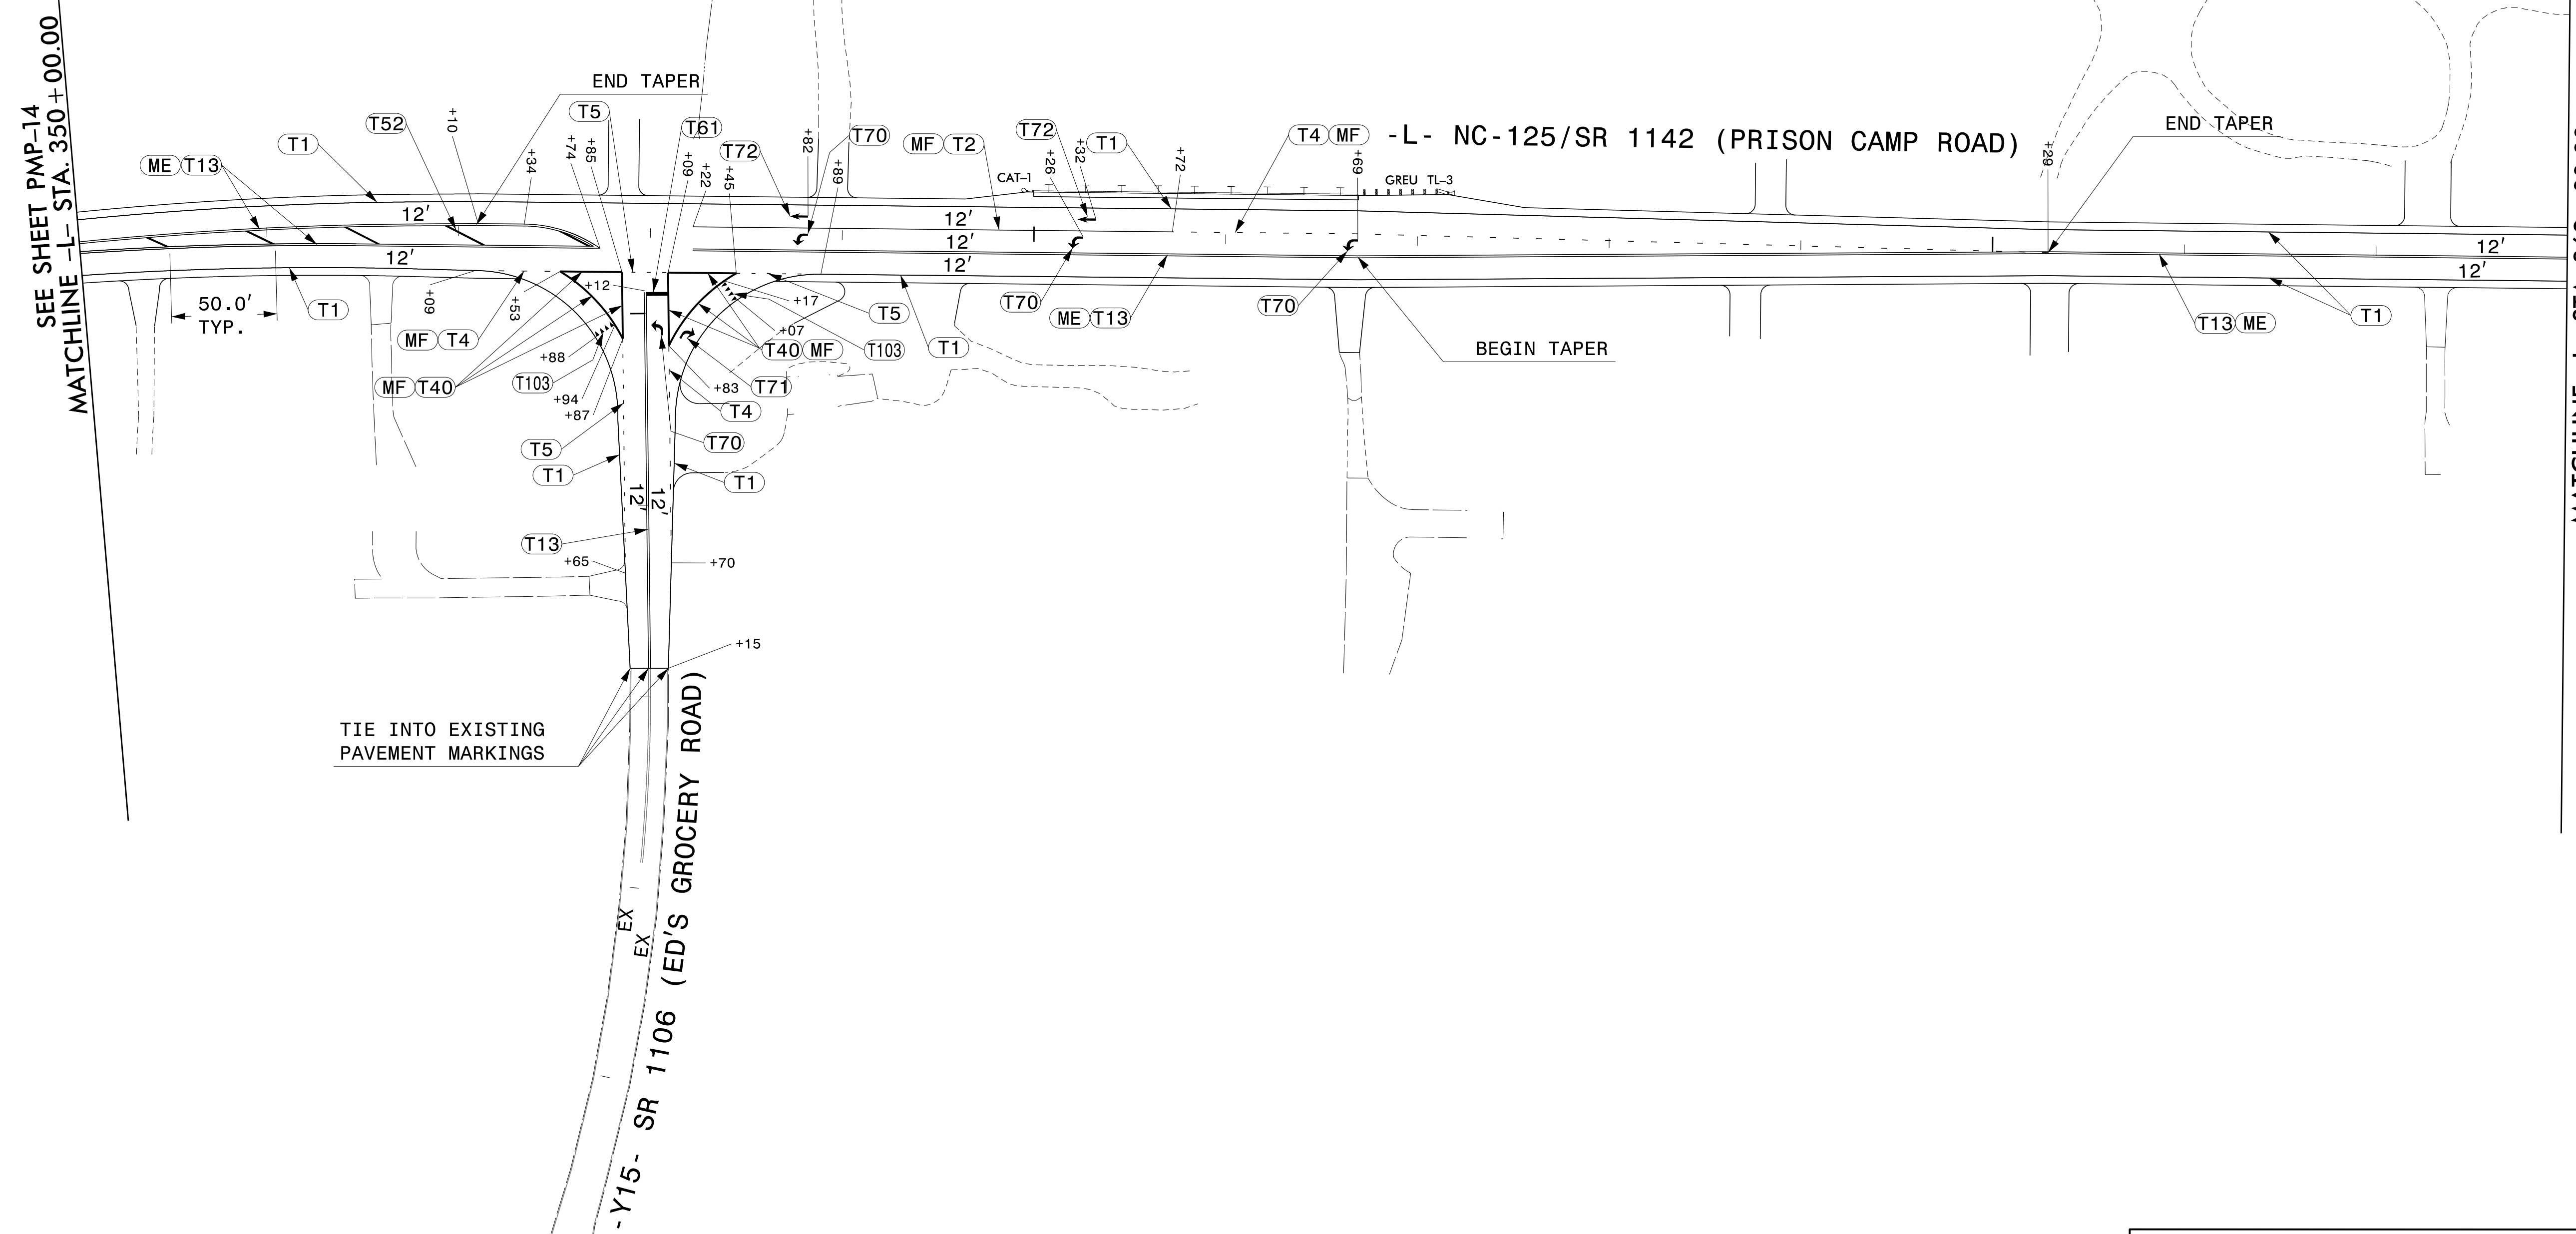

3/11/2022
 P:\2022\17175.01.R-4705-Find\Traffic\Signing and Delineation\Pavement Markings\Sheets\R-4705_PMP_15.dgn
 User: AH01es

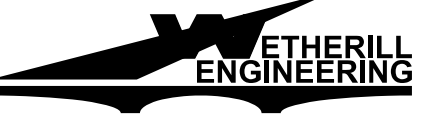
 1223 Jones Franklin Rd.
 Raleigh, N.C. 27606
 License No. F-0377
 Bus: 919 851 8077
 Fax: 919 851 8107

TRANSPORTATION PLANNING/DESIGN - BRIDGE/STRUCTURE DESIGN
 CIVIL/SITE DESIGN - GIS/GPS - CONSTRUCTION OBSERVATION

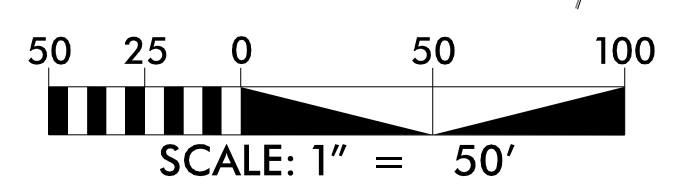

PAVEMENT MARKING PLAN SHEET