

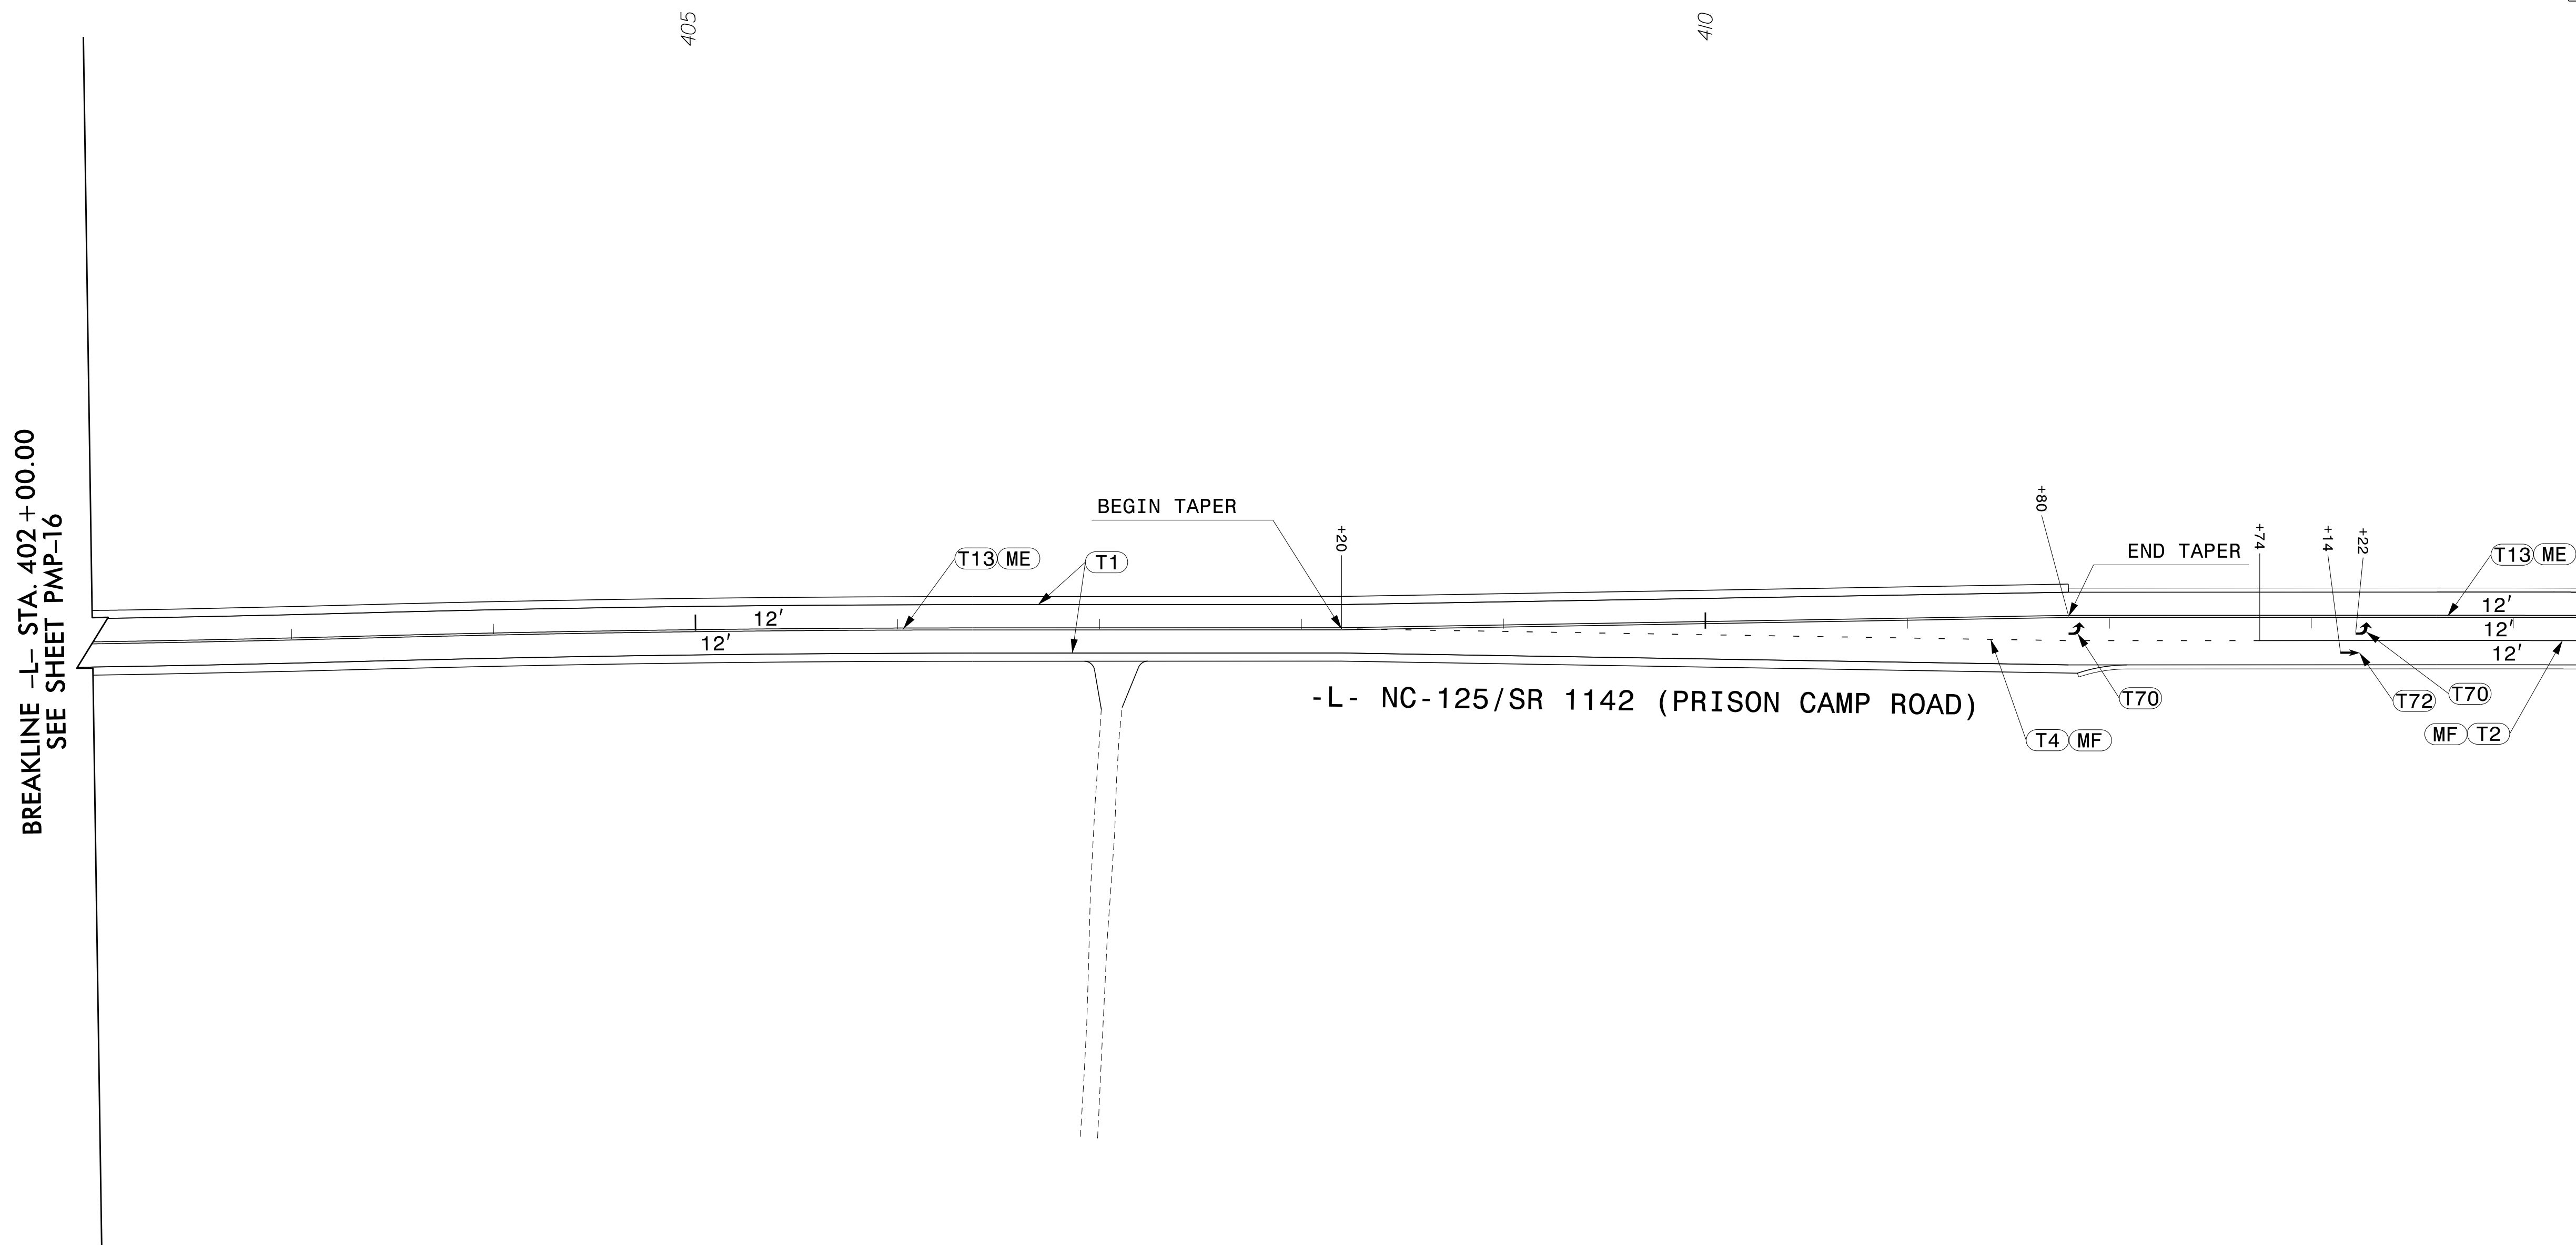


TIP NO.	SHEET NO.
R-4705	PMP-17
APPROVED: 	
DATE: 4/7/2022	
SEAL	
	
DOCUMENT NOT CONSIDERED FINAL UNLESS ALL SIGNATURES COMPLETED	

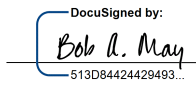



BREAKLINE -L- STA. 402 + 00.00  
SEE SHEET PMP-16

MATCHLINE -L- STA. 414 + 50.00  
SEE SHEET PMP-18

-L- NC-125/SR 1142 (PRISON CAMP ROAD)

3/11/2022  
 P:\2022\175.OLR-4705-Find\Traffic\Signing and Delineation\Pavement Markings\Sheets\R-4705\_PMP\_17.dgn  
 User: AH01es

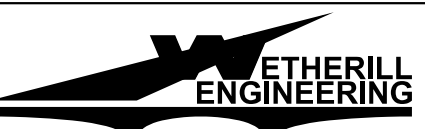
**ETHERILL ENGINEERING**  
 1223 Jones Franklin Rd.  
 Raleigh, N.C. 27606  
 License No. F-0377  
 Bus: 919 851 8077  
 Fax: 919 851 8107  
 TRANSPORTATION PLANNING/DESIGN - BRIDGE/STRUCTURE DESIGN  
 CIVIL/SITE DESIGN - GIS/GPS - CONSTRUCTION OBSERVATION

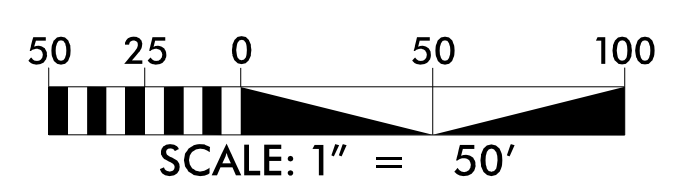

**PAVEMENT MARKING PLAN SHEET**