


TIP NO.	SHEET NO.
R - 4705	PMP - 25
APPROVED: <i>Bob A. May</i>	
DATE: 4/7/2022	
SEAL	
DOCUMENT NOT CONSIDERED FINAL UNLESS ALL SIGNATURES COMPLETED	



MATCHLINE -L- STA. 506+00.00
SEE SHEET PMP-24

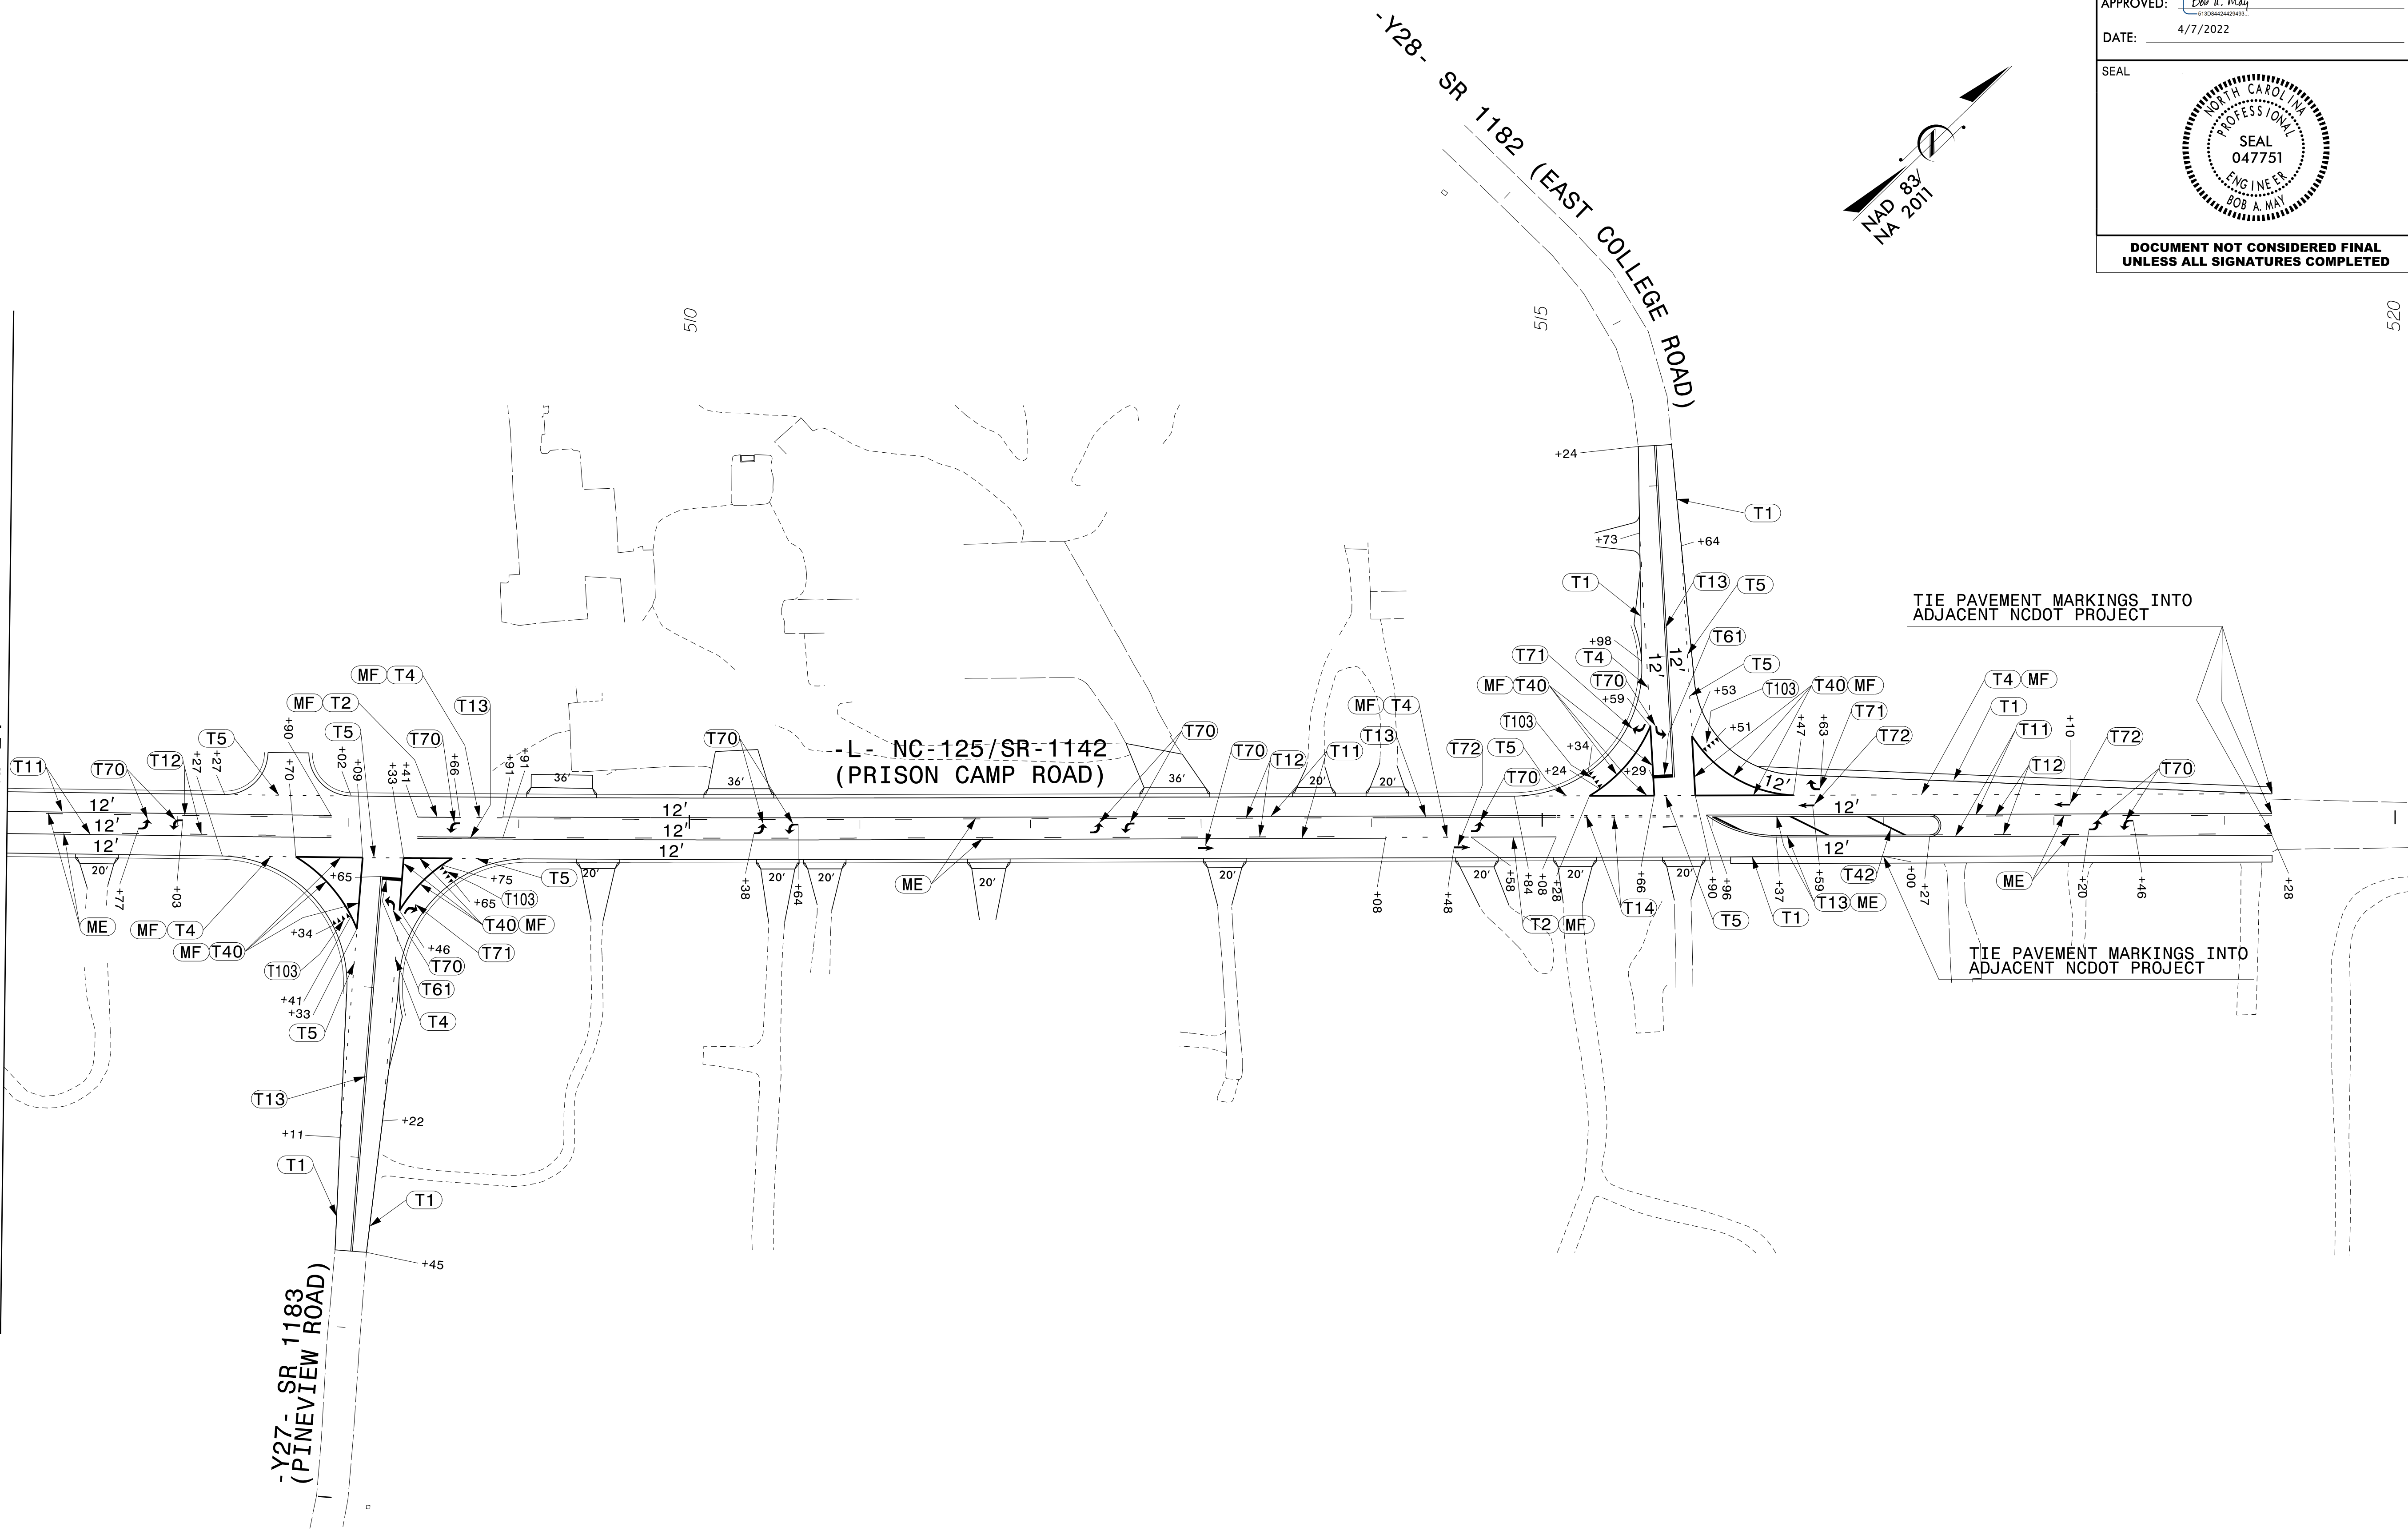


TIE PAVEMENT MARKINGS INTO
ADJACENT NCDOT PROJECT

TIE PAVEMENT MARKINGS INTO
ADJACENT NCDOT PROJECT

3/11/2022
P:\2022\175.OLR-4705-Traffic\Signing and Delineation\Pavement Markings\Sheets\R-4705_PMP-25.dgn
User: AH01es

ETHERILL ENGINEERING
 1223 Jones Franklin Rd.
 Raleigh, N.C. 27606
 License No. F-0377
 Bus: 919 851 8077
 Fax: 919 851 8107

TRANSPORTATION PLANNING/DESIGN - BRIDGE/STRUCTURE DESIGN
 CIVIL/SITE DESIGN - GIS/GPS - CONSTRUCTION OBSERVATION

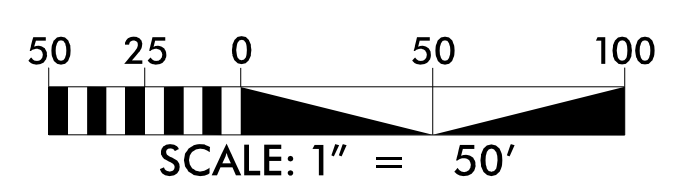

PAVEMENT MARKING PLAN SHEET