

1223 Jones Franklin Rd.
Raleigh, N.C. 27606
License No. F-0377
Bus: 919 851 8077
Fax: 919 851 8107


PROJECT REFERENCE NO. R-4705	SHEET NO. EC-04/CONST.04
RW SHEET NO.	
ROADWAY DESIGN ENGINEER	HYDRAULICS ENGINEER

CLEARING AND GRUBBING
EROSION CONTROL FOR
CONSTRUCTION SHEET 4

NOTE:
PLACE TEMPORARY ROCK SEDIMENT DAMS TYPE - B
AND TEMPORARY ROCK SILT CHECKS TYPE - A AT
DRAINAGE OUTLETS.

147 x 33 x 3
2 inch Skimmer
with 1.875 inch
Orifice Diameter
25 ft. weir
ID 4.1

44 x 22 x 3
ID 4.2

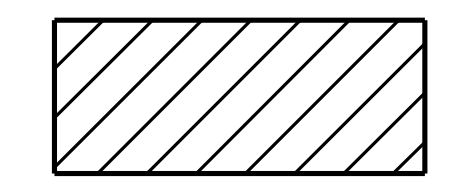

ENVIRONMENTALLY SENSITIVE AREA
SEE PROJECT SPECIAL PROVISIONS

NAD 83/
NA 2011

TO US 13-17

TO NC 903

STEPHEN L. WILLIAMS
JOYCE D. WILLIAMS
DB U-10 PG 463

STEPHEN L. WILLIAMS
JOYCE D. WILLIAMS
DB U-10 PG 463

WORLEY & TYLER WARREN
DB M-21 PG 317

EULA MAE ROEBUCK
DB C-27 PG 141

JOSEPH VINCENT
CEDRIMAS
DB K-26 PG 556

WORLEY-MOORE WARREN
DB B-22 PG 548

MATCHLINE -L- STA. 12+00.00 SEE SHEET 5

REVISIONS

3/17/2022 EC_EC_psh_04.dgn