



1223 Jones Franklin Rd.
Raleigh, N.C. 27606
License No. F-0377
Bus: 919 851 8077
Fax: 919 851 8107

TRANSPORTATION PLANNING/DESIGN - BRIDGE/STRUCTURE DESIGN
CIVIL/SITE DESIGN - GIS/GPS - CONSTRUCTION OBSERVATION

PROJECT REFERENCE NO. R-4705	SHEET NO. EC-08/CONST.08
RW SHEET NO.	
ROADWAY DESIGN ENGINEER	HYDRAULICS ENGINEER

CLEARING AND GRUBBING
EROSION CONTROL FOR
CONSTRUCTION SHEET 8

NOTE:
PLACE TEMPORARY ROCK SEDIMENT DAMS TYPE - B
AND TEMPORARY ROCK SILT CHECKS TYPE - A AT
DRAINAGE OUTLETS.


88 x 20 x 3
1.5 inch Skimmer
with 1.25 inch
Orifice Diameter
12 ft. weir
ID 7.1

48 x 16 x 3
1.5 inch Skimmer
with 0.75 inch
Orifice Diameter
8 ft. weir
ID 8.2

70 x 20 x 3
1.5 inch Skimmer
with 1.00 inch
Orifice Diameter
12 ft. weir
ID 8.1

49 x 20 x 3
ID 8.3

 ENVIRONMENTALLY SENSITIVE AREA
SEE PROJECT SPECIAL PROVISIONS

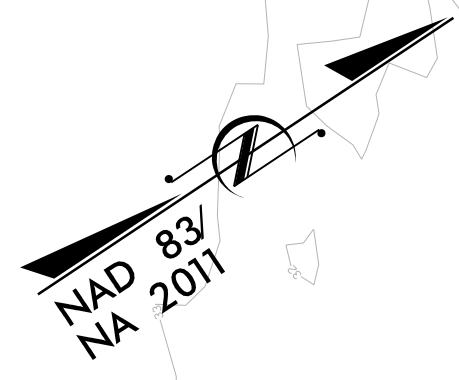

SEE SHEET 7
MATCHLINE -L- STA. 51+00.00

MATCHLINE -L- STA. 64+00.00
SEE SHEET 9

REVISIONS

3/14/2002 EC_EC_psh_08.dgn

SEE SHEET 45&46 FOR -L- PROFILE

