


CLEARING AND GRUBBING
EROSION CONTROL FOR
CONSTRUCTION SHEET 17

NOTE:
PLACE TEMPORARY ROCK SEDIMENT DAMS TYPE - B
AND TEMPORARY ROCK SILT CHECKS TYPE - A AT
DRAINAGE OUTLETS.

WETHERILL ENGINEERING
1223 Jones Franklin Rd.
Raleigh, N.C. 27606
License No. F-0377
Bus: 919 851 8077
Fax: 919 851 8107
TRANSPORTATION PLANNING/DESIGN - BRIDGE/STRUCTURE DESIGN
CIVIL/SITE DESIGN - GIS/GPS - CONSTRUCTION OBSERVATION

PROJECT REFERENCE NO. R-4705	SHEET NO. EC-17/CONST.17
RW SHEET NO.	
ROADWAY DESIGN ENGINEER	HYDRAULICS ENGINEER

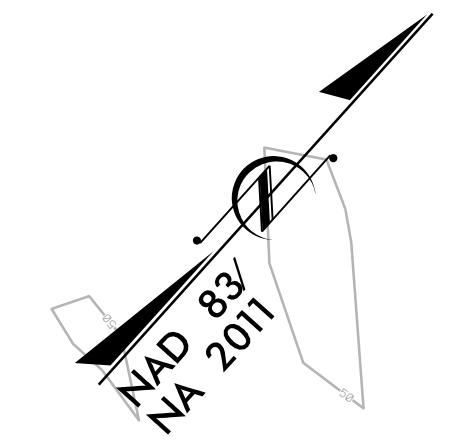

2@
62 x 20 x 3
ID 17.1

SPECIAL CUT
3' BASE DITCH
SEE DETAIL G

SEE SHEET 16
MATCHLINE -L- STA. 168+00.00

MATCHLINE -L- STA. 181+00.00
SEE SHEET 18

150 x 30 x 3
2 inch Skimmer
with 1.75 inch
Orifice Diameter
22 ft. weir
ID 17.2

SEE SHEET 50 FOR -L- PROFILE

REVISIONS

3/14/2002 EC_EC_psh_17.dgn
USER:MLC

