


CLEARING AND GRUBBING
EROSION CONTROL FOR
CONSTRUCTION SHEET 21

NOTE:
PLACE TEMPORARY ROCK SEDIMENT DAMS TYPE - B
AND TEMPORARY ROCK SILT CHECKS TYPE - A AT
DRAINAGE OUTLETS.

WETHERILL ENGINEERING
1223 Jones Franklin Rd.
Raleigh, N.C. 27606
License No. F-0377
Bus: 919 851 8077
Fax: 919 851 8107
TRANSPORTATION PLANNING/DESIGN - BRIDGE/STRUCTURE DESIGN
CIVIL/SITE DESIGN - GIS/GPS - CONSTRUCTION OBSERVATION

PROJECT REFERENCE NO. R-4705	SHEET NO. EC-21/CONST.21
RW SHEET NO.	
ROADWAY DESIGN ENGINEER	HYDRAULICS ENGINEER

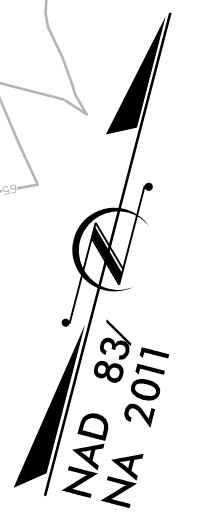

60 x 20 x 3
ID 21.1

62 x 31 x 3
ID 21.2

SEE SHEET 52 FOR -L- PROFILE
SEE SHEET 66 FOR -Y8- PROFILE

SEE SHEET 20
MATCHLINE -L- STA. 220 + 00.00

MATCHLINE -L- STA. 233 + 00.00
SEE SHEET 22

REVISIONS

3/17/2022 EC_EC_psh_21.dgn
USER:MLC

