


**CLEARING AND GRUBBING  
EROSION CONTROL FOR  
CONSTRUCTION SHEET 25**

**NOTE:**  
PLACE TEMPORARY ROCK SEDIMENT DAMS TYPE - B  
AND TEMPORARY ROCK SILT CHECKS TYPE - A AT  
DRAINAGE OUTLETS.

**WETHERILL  
ENGINEERING**  
1223 Jones Franklin Rd.  
Raleigh, N.C. 27606  
License No. F-0377  
Bus: 919 851 8077  
Fax: 919 851 8107

TRANSPORTATION PLANNING/DESIGN - BRIDGE/STRUCTURE DESIGN  
CIVIL/SITE DESIGN - GIS/GPS - CONSTRUCTION OBSERVATION

PROJECT REFERENCE NO. <b>R-4705</b>	SHEET NO. <b>EC-25/CONST.25</b>
RW SHEET NO.	HYDRAULICS ENGINEER
ROADWAY DESIGN ENGINEER	

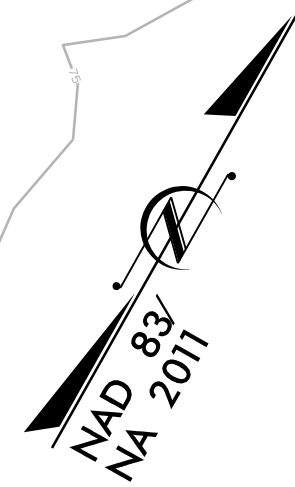

**58 x 20 x 3  
ID 25.1**

**60 x 23 x 3  
ID 25.2**

SEE SHEET 54 FOR -L- PROFILE  
SEE SHEET 66 FOR -Y9- PROFILE  
SEE SHEET 67 FOR -Y10- PROFILE

REVISIONS

SEE SHEET 24  
MATCHLINE -L- STA 272+00.00

MATCHLINE -L- STA 285+00.00  
SEE SHEET 26

3/7/2002 EC\_EC\_psh\_25.dgn  
USER:MLC

