


CLEARING AND GRUBBING  
EROSION CONTROL FOR  
CONSTRUCTION SHEET 29

NOTE:  
PLACE TEMPORARY ROCK SEDIMENT DAMS TYPE - B  
AND TEMPORARY ROCK SILT CHECKS TYPE - A AT  
DRAINAGE OUTLETS.

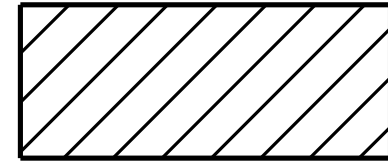


ENVIRONMENTALLY SENSITIVE AREA  
SEE PROJECT SPECIAL PROVISIONS

**WETHERILL ENGINEERING**  
1223 Jones Franklin Rd.  
Raleigh, N.C. 27606  
License No. F-0377  
Bus: 919 851 8077  
Fax: 919 851 8107  
TRANSPORTATION PLANNING/DESIGN - BRIDGE/STRUCTURE DESIGN  
CIVIL/SITE DESIGN - GIS/GPS - CONSTRUCTION OBSERVATION

PROJECT REFERENCE NO. <b>R-4705</b>	SHEET NO. <b>EC-29/CONST.29</b>
RW SHEET NO.	
ROADWAY DESIGN ENGINEER	HYDRAULICS ENGINEER

72 x 20 x 3  
1.5 inch Skimmer  
with 1.00 inch  
Orifice Diameter  
22 ft. weir  
ID 29.1

65 x 22 x 3  
1.5 inch Skimmer  
with 1.00 inch  
Orifice Diameter  
13 ft. weir  
ID 29.2

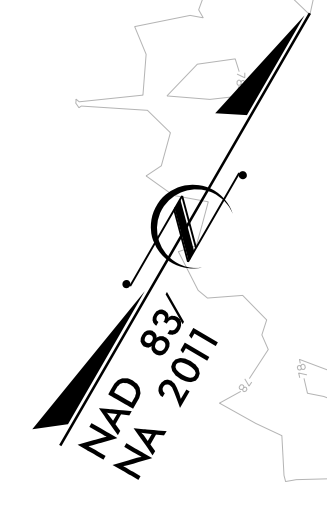

REVISIONS

SEE SHEET 28  
MATCHLINE -L- STA. 324 + 00.00

MATCHLINE -L- STA. 337 + 00.00  
SEE SHEET 30

SEE SHEET 56 FOR -L- PROFILE

3/14/2022 EC\_EC\_psh\_29.dgn  
USER: mloves

