



CLEARING AND GRUBBING
EROSION CONTROL FOR
CONSTRUCTION SHEET 33

NOTE:
PLACE TEMPORARY ROCK SEDIMENT DAMS TYPE - B
AND TEMPORARY ROCK SILT CHECKS TYPE - A AT
DRAINAGE OUTLETS.

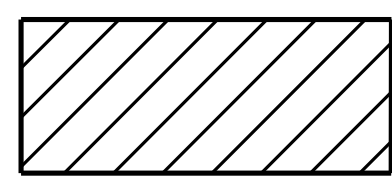


ENVIRONMENTALLY SENSITIVE AREA
SEE PROJECT SPECIAL PROVISIONS

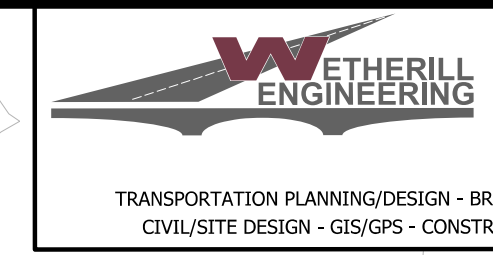

1223 Jones Franklin Rd.
Raleigh, N.C. 27606
License No. F-0377
Bus: 919 851 8077
Fax: 919 851 8107

PROJECT REFERENCE NO. R-4705	SHEET NO. EC-33/CONST.33
RW SHEET NO.	
ROADWAY DESIGN ENGINEER	HYDRAULICS ENGINEER

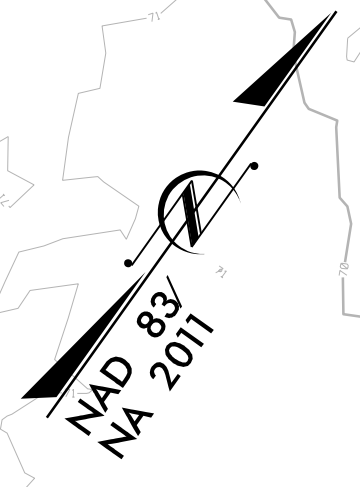

REVISIONS

SEE SHEET 32
MATCHLINE -L- STA. 376+00.00

STA. 389+00.00
MATCHLINE -L- STA. 389+00.00
SEE SHEET 34

62 x 25 x 3
1.5 inch Skimmer
with 1.125 inch
Orifice Diameter
17 ft. weir
ID 33.1

54 x 21 x 3
ID 33.2

65 x 25 x 3
1.5 inch Skimmer
with 1.125 inch
Orifice Diameter
17 ft. weir
ID 33.3

70 x 20 x 3
1.5 inch Skimmer
with 1.0 inch
Orifice Diameter
12 ft. weir
ID 33.4

SEE SHEET 58 FOR -L- PROFILE

3/14/2002 EC_EC_psh_33.dgn
USER: m...
DATE: 3/14/2002