


CLEARING AND GRUBBING
EROSION CONTROL FOR
CONSTRUCTION SHEET 34

NOTE:
PLACE TEMPORARY ROCK SEDIMENT DAMS TYPE - B
AND TEMPORARY ROCK SILT CHECKS TYPE - A AT
DRAINAGE OUTLETS.

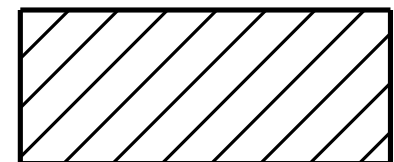

ENVIRONMENTALLY SENSITIVE AREA
SEE PROJECT SPECIAL PROVISIONS

62 x 16 x 3
1.5 inch Skimmer
with 0.875 inch
Orifice Diameter
8 ft. weir
ID 34.1

117 x 26 x 3
1.5 inch Skimmer
with 1.5 inch
Orifice Diameter
18 ft. weir
ID 34.2

49 x 22 x 3
1.5 inch Skimmer
with 0.875 inch
Orifice Diameter
14 ft. weir
ID 34.4

58 x 22 x 3
1.5 inch Skimmer
with 1.0 inch
Orifice Diameter
14 ft. weir
ID 34.3



1223 Jones Franklin Rd.
Raleigh, N.C. 27606
License No. F-0377
Bus: 919 851 8077
Fax: 919 851 8107

TRANSPORTATION PLANNING/DESIGN - BRIDGE/STRUCTURE DESIGN
CIVIL/SITE DESIGN - GIS/GPS - CONSTRUCTION OBSERVATION

| | |
|--|------------------------------------|
| PROJECT REFERENCE NO. R-4705 | SHEET NO. EC-34/CONST.34 |
| RW SHEET NO. | |
| ROADWAY DESIGN ENGINEER | HYDRAULICS ENGINEER |



SEE SHEET 33
MATCHLINE -L- STA. 389+00.00

MATCHLINE -L- STA. 402+00.00
SEE SHEET 35

REVISIONS

3/14/2002 EC_EC_psh_34.dgn
USER:MLB

