

CLEARING AND GRUBBING
EROSION CONTROL FOR
CONSTRUCTION SHEET 36


NOTE:
PLACE TEMPORARY ROCK SEDIMENT DAMS TYPE - B
AND TEMPORARY ROCK SILT CHECKS TYPE - A AT
DRAINAGE OUTLETS.



1223 Jones Franklin Rd.
Raleigh, N.C. 27606
License No. F-0377
Bus: 919 851 8077
Fax: 919 851 8107

TRANSPORTATION PLANNING/DESIGN - BRIDGE/STRUCTURE DESIGN
CIVIL/SITE DESIGN - GIS/GPS - CONSTRUCTION OBSERVATION

PROJECT REFERENCE NO. RO-4705	SHEET NO. EC-36/CONST.36
RW SHEET NO.	
ROADWAY DESIGN ENGINEER	HYDRAULICS ENGINEER

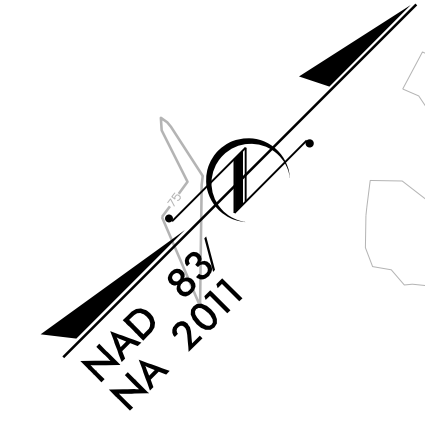

REVISIONS

SEE SHEET 35
MATCHLINE -L- STA. 414 + 50.00

MATCHLINE -L- STA. 428 + 00.00
SEE SHEET 37

3/14/2002 EC_EC_psh_36.dgn
USER: M. BOWEN

SEE SHEET 59&60 FOR -L- PROFILE
SEE SHEET 68 FOR -Y18- PROFILE
SEE SHEET 69 FOR -Y19- PROFILE

