

**CLEARING AND GRUBBING
EROSION CONTROL FOR
CONSTRUCTION SHEET 42**


NOTE:
PLACE TEMPORARY ROCK SEDIMENT DAMS TYPE - B
AND TEMPORARY ROCK SILT CHECKS TYPE - A AT
DRAINAGE OUTLETS.



1223 Jones Franklin Rd.
Raleigh, N.C. 27606
License No. F-0377
Bus: 919 851 8077
Fax: 919 851 8107

TRANSPORTATION PLANNING/DESIGN - BRIDGE/STRUCTURE DESIGN
CIVIL/SITE DESIGN - GIS/GPS - CONSTRUCTION OBSERVATION

PROJECT REFERENCE NO. R-4705	SHEET NO. EC-42/CONST.42
RW SHEET NO.	HYDRAULICS ENGINEER
ROADWAY DESIGN ENGINEER	

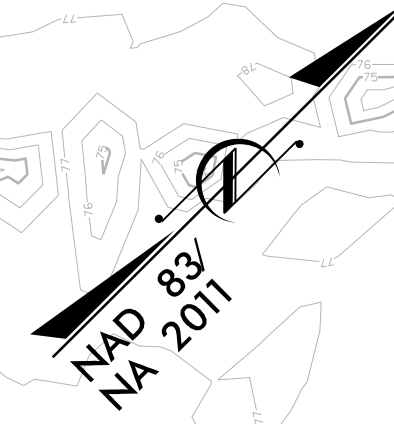

REVISIONS

SEE SHEET 41
MATCHLINE -L- STA. 493 + 00.00

MATCHLINE -L- STA. 506 + 00.00
SEE SHEET 43

3/14/2022 EC_EC_psh_42.dgn
USER: M...
DATE: 3/14/2022

SEE SHEET 62&63 FOR -L- PROFILE

