



CLEARING AND GRUBBING
EROSION CONTROL FOR
CONSTRUCTION SHEET 43

NOTE:
PLACE TEMPORARY ROCK SEDIMENT DAMS TYPE - B
AND TEMPORARY ROCK SILT CHECKS TYPE - A AT
DRAINAGE OUTLETS.

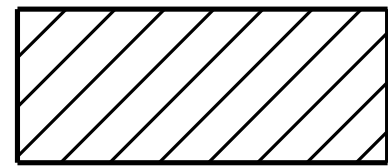


ENVIRONMENTALLY SENSITIVE AREA
SEE PROJECT SPECIAL PROVISIONS

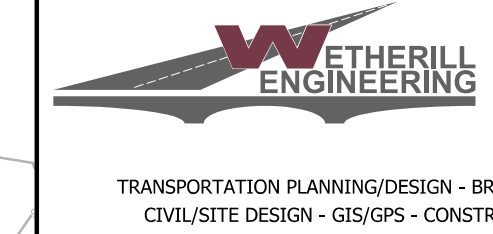

1223 Jones Franklin Rd.
Raleigh, N.C. 27606
License No. F-0377
Bus: 919 851 8077
Fax: 919 851 8107

TRANSPORTATION PLANNING/DESIGN - BRIDGE/STRUCTURE DESIGN
CIVIL/SITE DESIGN - GIS/GPS - CONSTRUCTION OBSERVATION

PROJECT REFERENCE NO. R-4705	SHEET NO. EC-43/CONST.43
ROADWAY DESIGN ENGINEER	HYDRAULICS ENGINEER

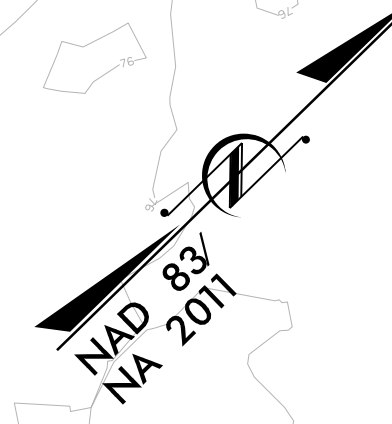

REVISIONS

SEE SHEET 42
MATCHLINE -L- STA. 506+00.00

SEE SHEET 63 FOR -L- PROFILE
SEE SHEET 70 FOR -Y27- PROFILE
SEE SHEET 71 FOR -Y28- PROFILE

8/17/99

3/16/2022 EC-CC-psh-43.dgn
11:55:40 AM

