


1223 Jones Franklin Rd.  
Raleigh, N.C. 27606  
License No. F-0377  
Bus: 919 851 8077  
Fax: 919 851 8107

PROJECT REFERENCE NO.	SHEET NO.
R-4705	EC-44/CONST.04
RW SHEET NO.	
ROADWAY DESIGN ENGINEER	HYDRAULICS ENGINEER

TRANSPORTATION PLANNING/DESIGN - BRIDGE/STRUCTURE DESIGN  
CIVIL/SITE DESIGN - GIS/GPS - CONSTRUCTION OBSERVATION

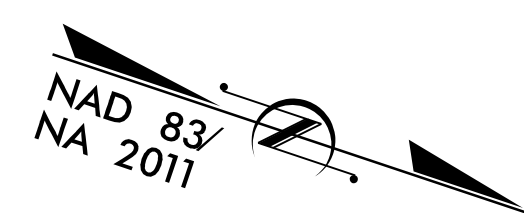


147 x 33 x 3  
2 inch Skimmer  
with 1.875 inch  
Orifice Diameter  
25 ft. weir  
ID 4.1

44 x 22 x 3  
ID 4.2

TO US 13-17

TO NC 903

REVISIONS

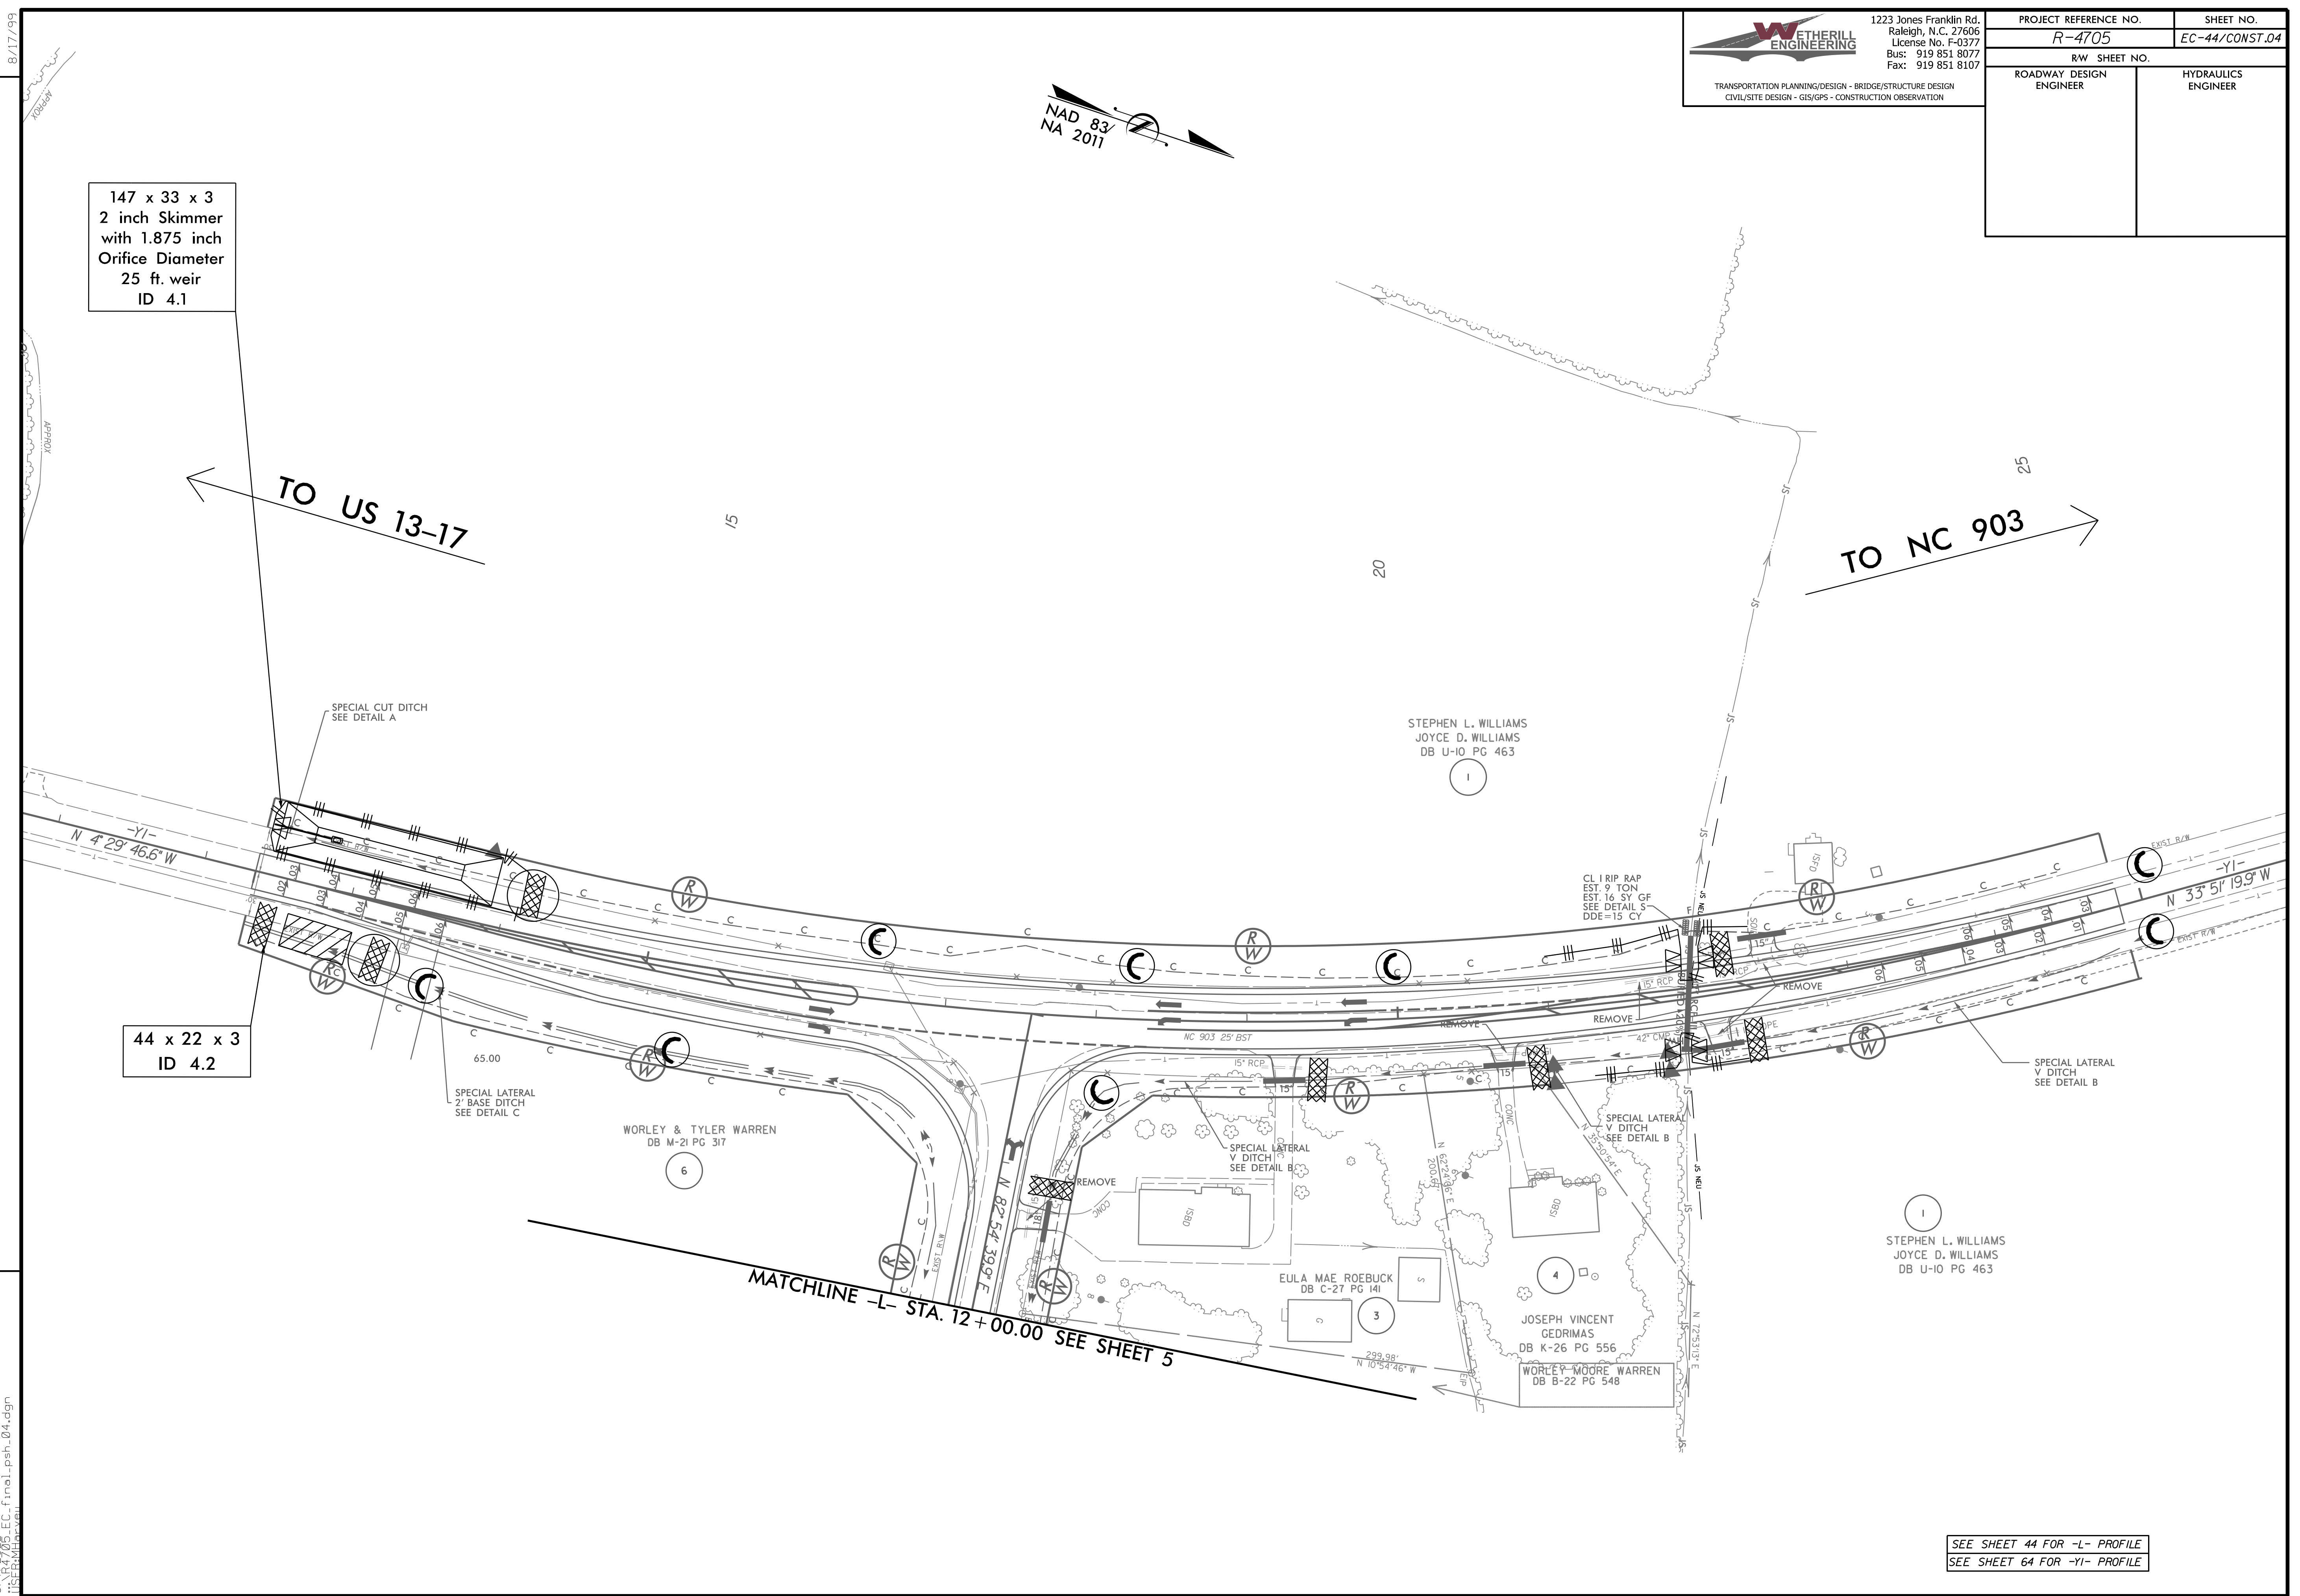

SEE SHEET 44 FOR -L- PROFILE  
SEE SHEET 64 FOR -YI- PROFILE

3/14/2002 EC\_fm01\_psh\_04.dgn  
USER:MLC