

8/17/99



1223 Jones Franklin Rd.
Raleigh, N.C. 27606
License No. F-0377
Bus: 919 851 8077
Fax: 919 851 8107

TRANSPORTATION PLANNING/DESIGN - BRIDGE/STRUCTURE DESIGN
CIVIL/SITE DESIGN - GIS/GPS - CONSTRUCTION OBSERVATION

PROJECT REFERENCE NO. R-4705	SHEET NO. EC-47/CONST.07
RW SHEET NO.	
ROADWAY DESIGN ENGINEER	HYDRAULICS ENGINEER




88 x 20 x 3
1.5 inch Skimmer
with 1.25 inch
Orifice Diameter
12 ft. weir
ID 7.1

REVISIONS

SEE SHEET 6
MATCHLINE -L- STA. 38+00.00

MATCHLINE -L- STA. 51+00.00
SEE SHEET 8

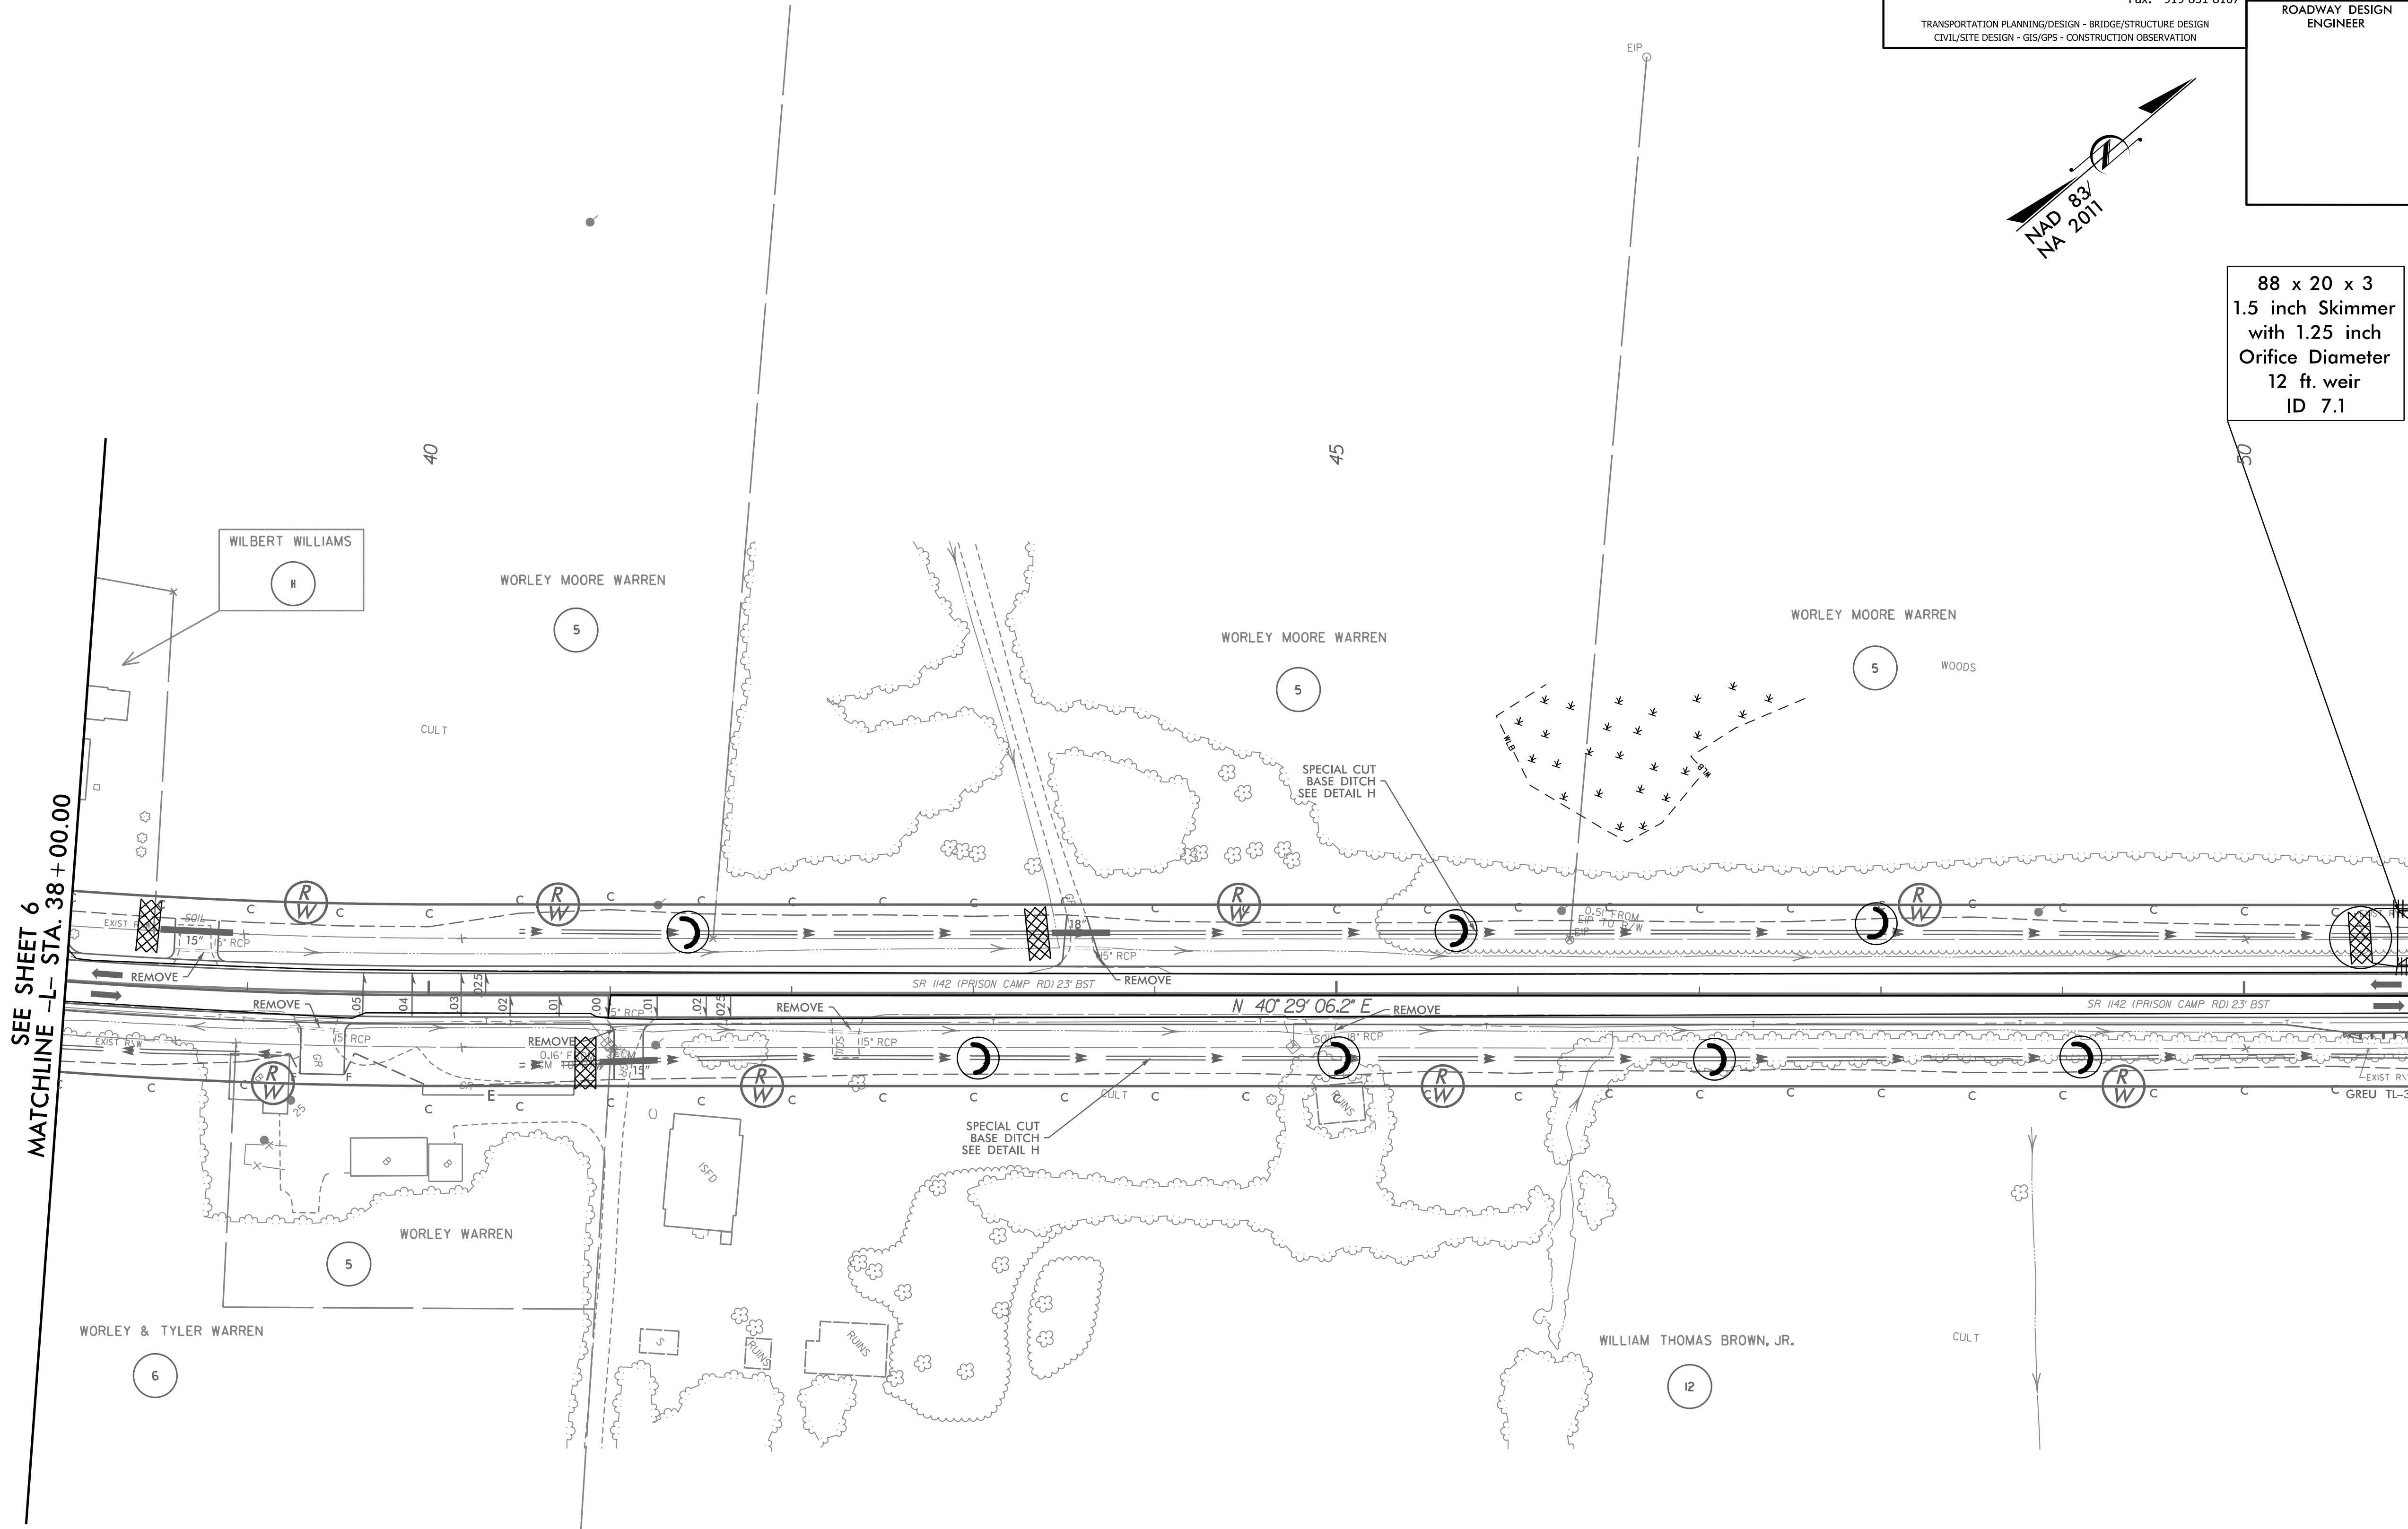

SEE SHEET 45 FOR -L- PROFILE

3/14/2002 EC_fm01_psh_07.dgn
USER: M...VER