

8/17/09

Place Matting for Erosion Control on Slopes Adjacent to Permitted Wetlands as Work Allows.

1.5 inch Skimmer with 0.625 inch Orifice Diameter  
8 ft. weir with 2 ft. weir height  
ID 9.2  
(See Earthen Dam with Skimmer Detail)


60 x 17 x 3  
1.5 inch Skimmer with 0.875 inch Orifice Diameter  
9 ft. weir  
ID 9.1



1223 Jones Franklin Rd.  
Raleigh, N.C. 27606  
License No. F-0377  
Bus: 919 851 8077  
Fax: 919 851 8107

TRANSPORTATION PLANNING/DESIGN - BRIDGE/STRUCTURE DESIGN  
CIVIL/SITE DESIGN - GIS/GPS - CONSTRUCTION OBSERVATION

PROJECT REFERENCE NO.	SHEET NO.
R-4705	EC-49/CONST.09
R/W SHEET NO.	
ROADWAY DESIGN ENGINEER	HYDRAULICS ENGINEER

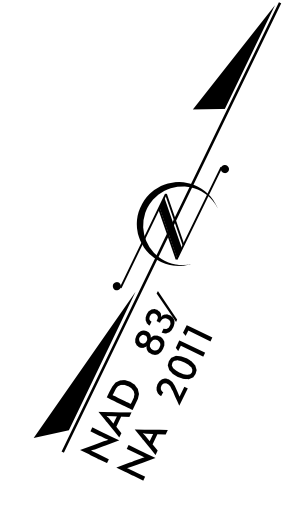

REVISIONS

MATCHLINE - L- STA. 94 + 00.00  
SEE SHEET 8

MATCHLINE - L- STA. 77 + 00.00  
SEE SHEET 10

3/14/2009 EC\_fm01\_psh\_09.dgn  
USER: M...VER

SEE SHEET 46 FOR -L- PROFILE