


8/17/99




1223 Jones Franklin Rd.
Raleigh, N.C. 27606
License No. F-0377
Bus: 919 851 8077
Fax: 919 851 8107

PROJECT REFERENCE NO. <i>R-4705</i>	SHEET NO. <i>EC-50/CONST.10</i>
RW SHEET NO.	
ROADWAY DESIGN ENGINEER	HYDRAULICS ENGINEER

TRANSPORTATION PLANNING/DESIGN - BRIDGE/STRUCTURE DESIGN
CIVIL/SITE DESIGN - GIS/GPS - CONSTRUCTION OBSERVATION

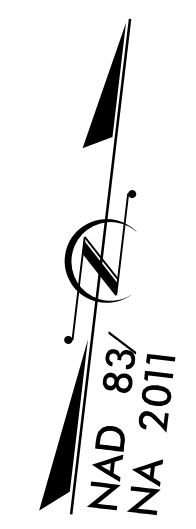

REVISIONS

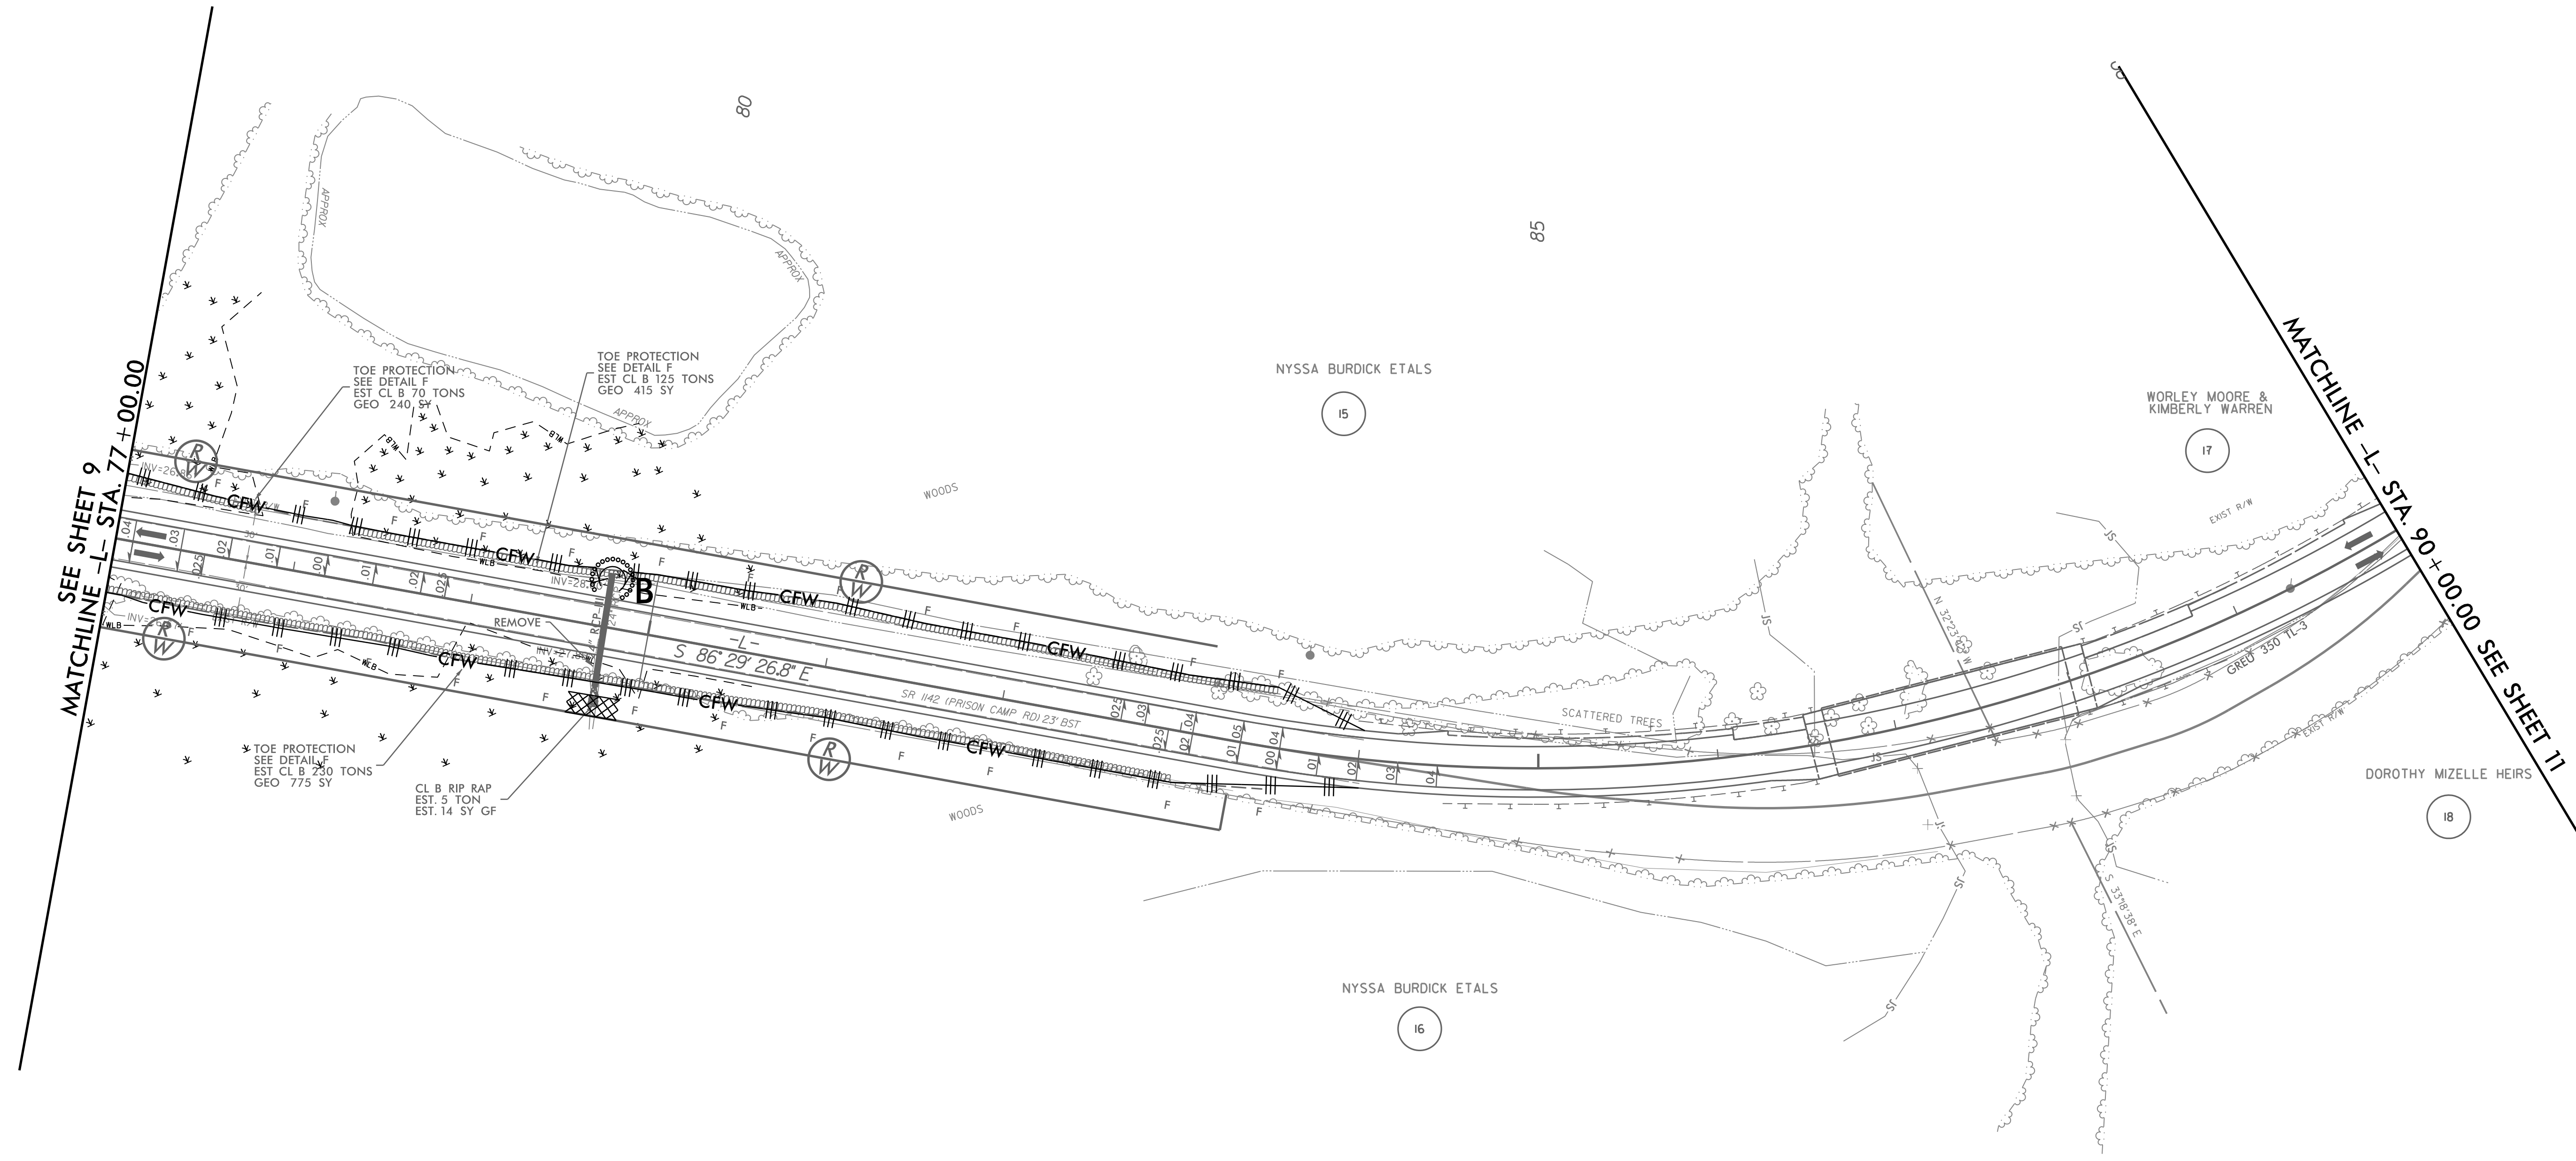

SEE SHEET 9
MATCHLINE -L- STA. 77+00.00

MATCHLINE -L- STA. 90+00.00 SEE SHEET 11

$PI Sta 88+17.79$
 $\Delta = 55' 13' 06.4" (LT)$
 $D = 6' 09' 39.0"$
 $L = 896.28'$
 $T = 486.38'$
 $R = 930.00'$

SEE SHEET 46&47 FOR -L- PROFILE

3/14/2002 EC_fm01_psh_10.dgn
USER:MMOORE