


PROJECT REFERENCE NO.	SHEET NO.
R-4705	EC-51/CONST.II
RW SHEET NO.	
ROADWAY DESIGN ENGINEER	HYDRAULICS ENGINEER

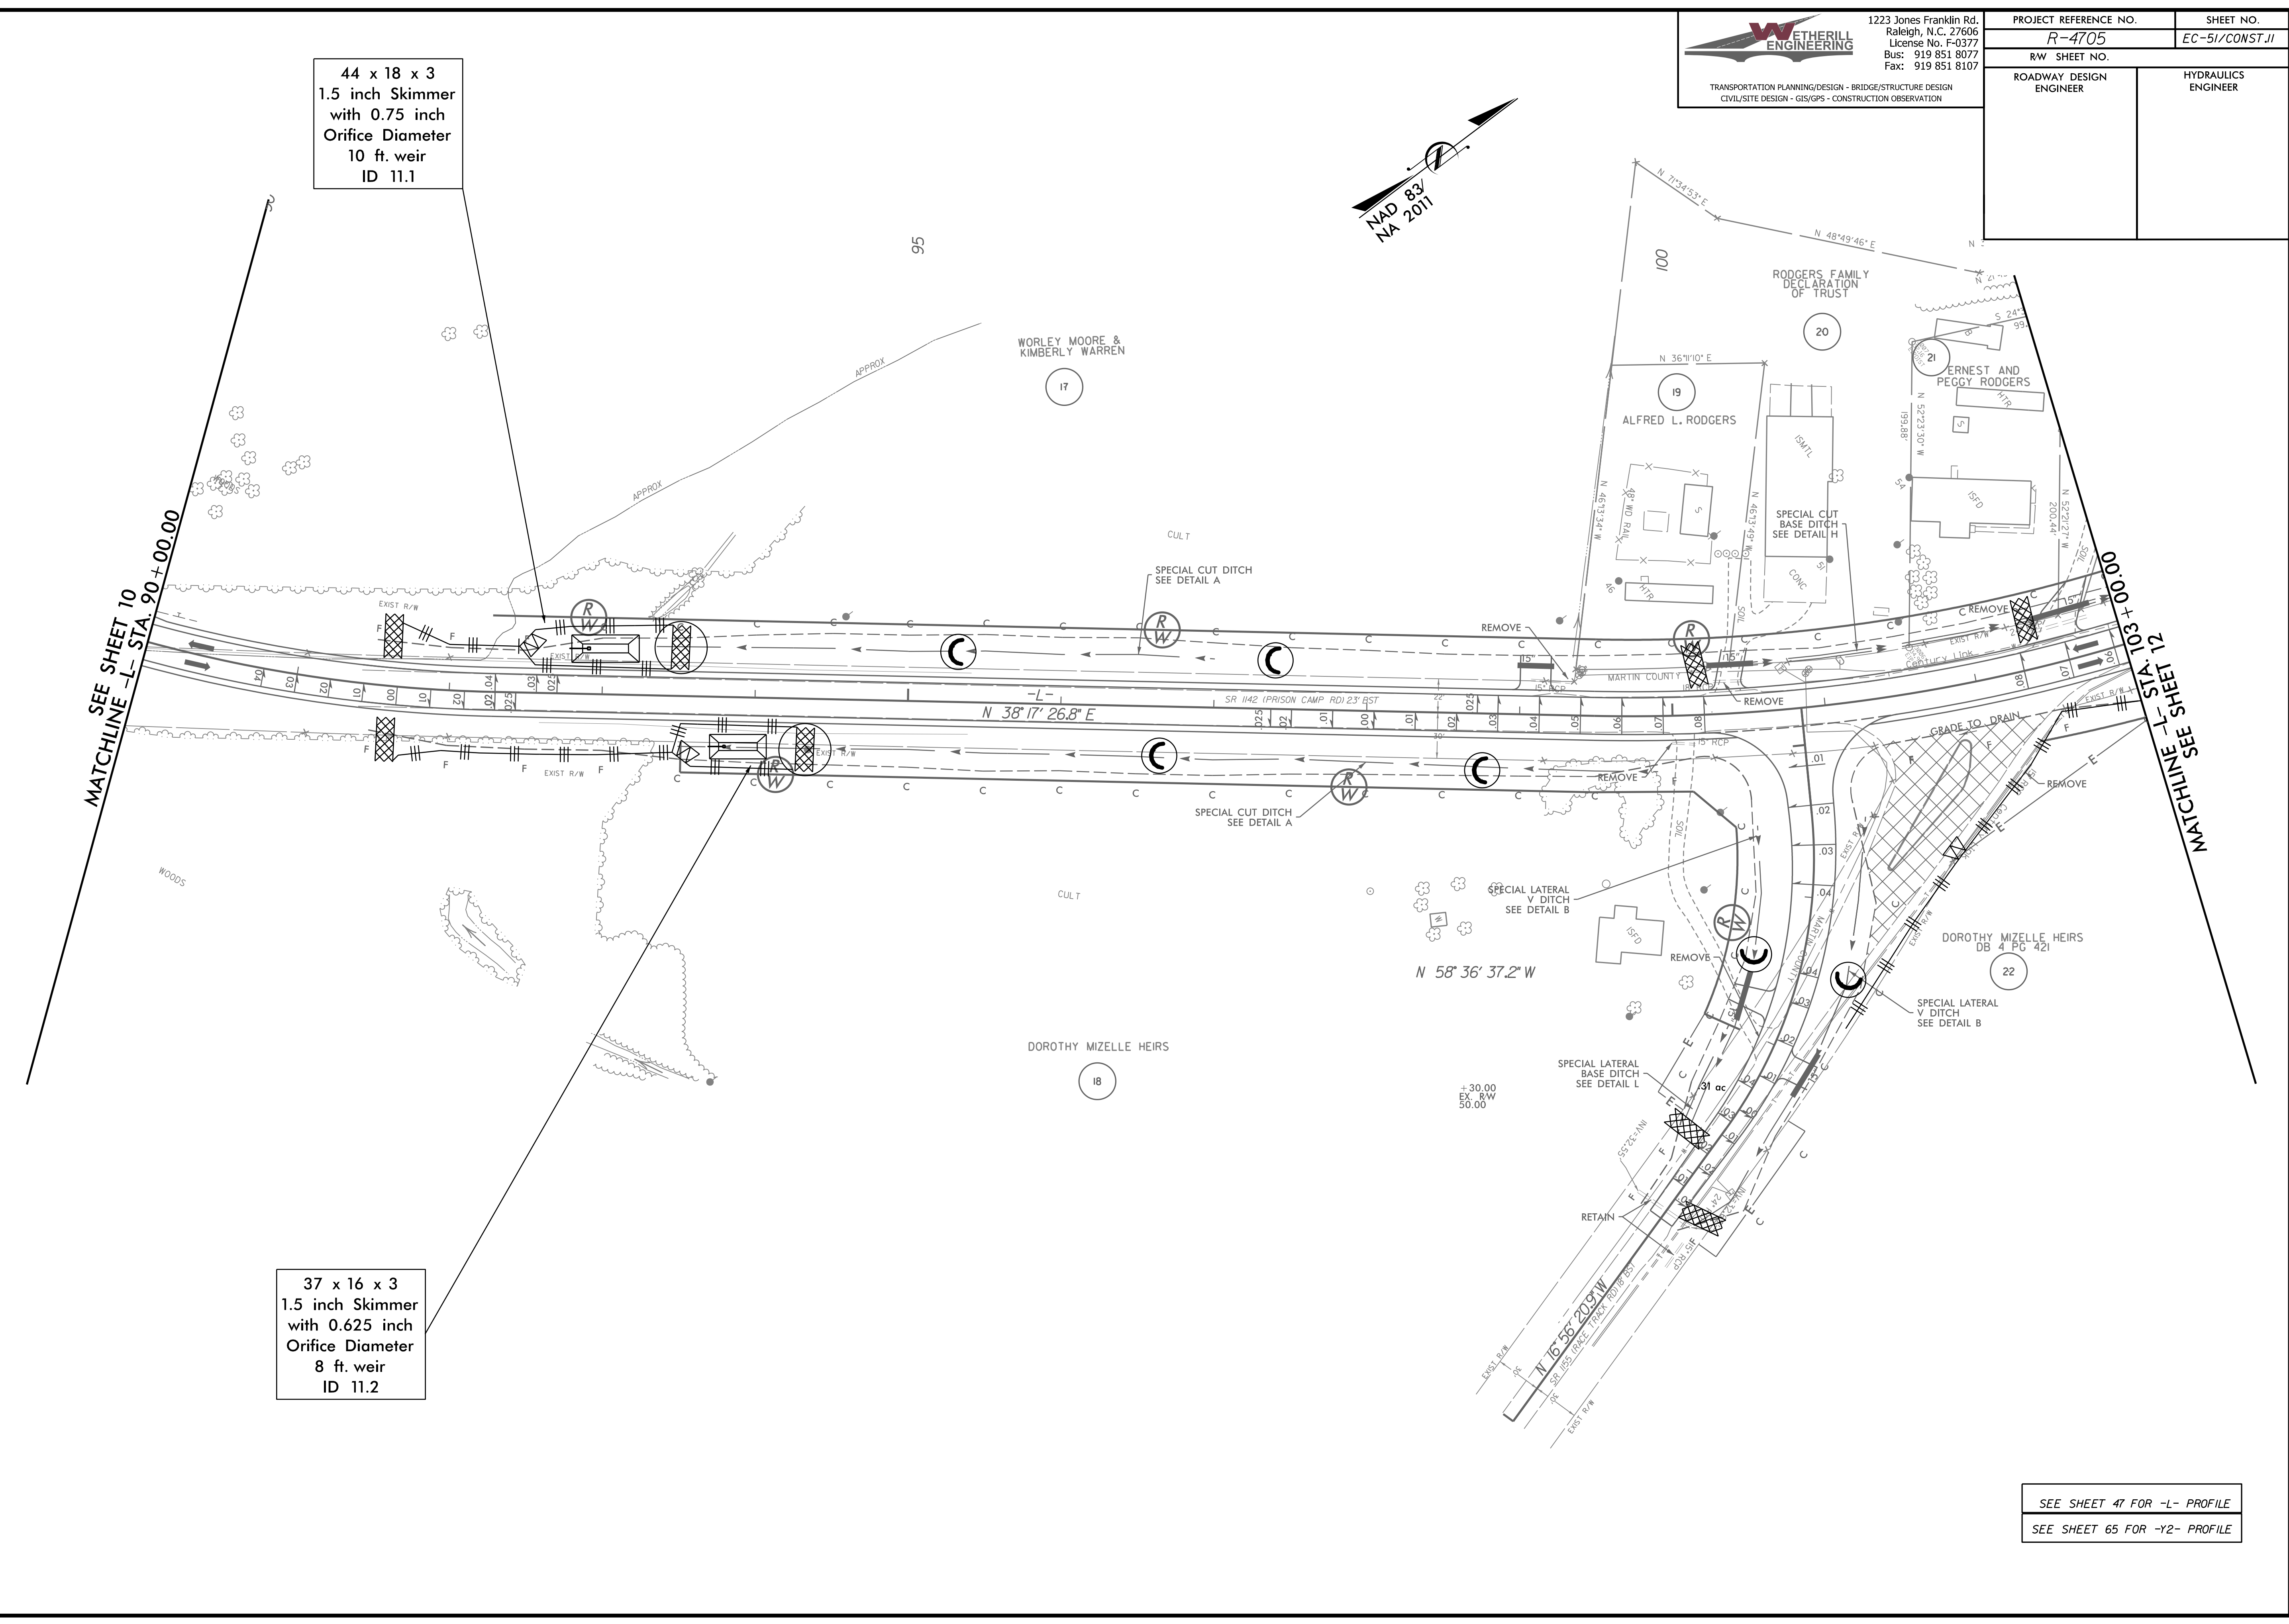

44 x 18 x 3  
 1.5 inch Skimmer  
 with 0.75 inch  
 Orifice Diameter  
 10 ft. weir  
 ID 11.1

37 x 16 x 3  
 1.5 inch Skimmer  
 with 0.625 inch  
 Orifice Diameter  
 8 ft. weir  
 ID 11.2



SEE SHEET 10  
 MATCHLINE -L- STA. 90+00.00

STA. 103+00.00  
 MATCHLINE -L- SEE SHEET 12

REVISIONS

8/17/99

3/7/2022  
 EC-51-Const-II.dgn  
 USER:HWHarvey

SEE SHEET 47 FOR -L- PROFILE  
 SEE SHEET 65 FOR -Y2- PROFILE