


1223 Jones Franklin Rd.
Raleigh, N.C. 27606
License No. F-0377
Bus: 919 851 8077
Fax: 919 851 8107

| | |
|--|------------------------------------|
| PROJECT REFERENCE NO. R-4705 | SHEET NO. EC-53/CONST.13 |
| RW SHEET NO. | |
| ROADWAY DESIGN ENGINEER | HYDRAULICS ENGINEER |

TRANSPORTATION PLANNING/DESIGN - BRIDGE/STRUCTURE DESIGN
CIVIL/SITE DESIGN - GIS/GPS - CONSTRUCTION OBSERVATION

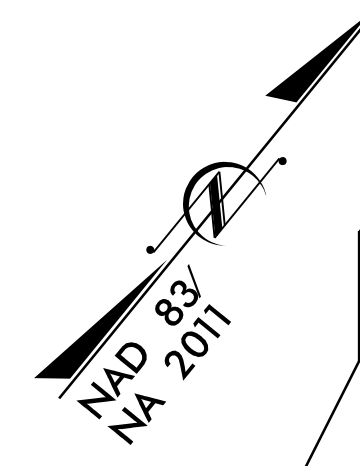

44 x 22 x 3
ID 13.1

72 x 23 x 3
1.5 inch Skimmer
with 1.125 inch
Orifice Diameter
15 ft. weir
ID 13.2

SEE SHEET 48 FOR -L- PROFILE

REVISIONS
 3/14/2002 EC_fm01_psh_13.dgn
 USER: MHOOPER
 8/17/99
 8/17/99

