


PROJECT REFERENCE NO. R-4705	SHEET NO. EC-54/CONST.14
RW SHEET NO.	
ROADWAY DESIGN ENGINEER	HYDRAULICS ENGINEER



62 x 20 x 3
 ID 14.1

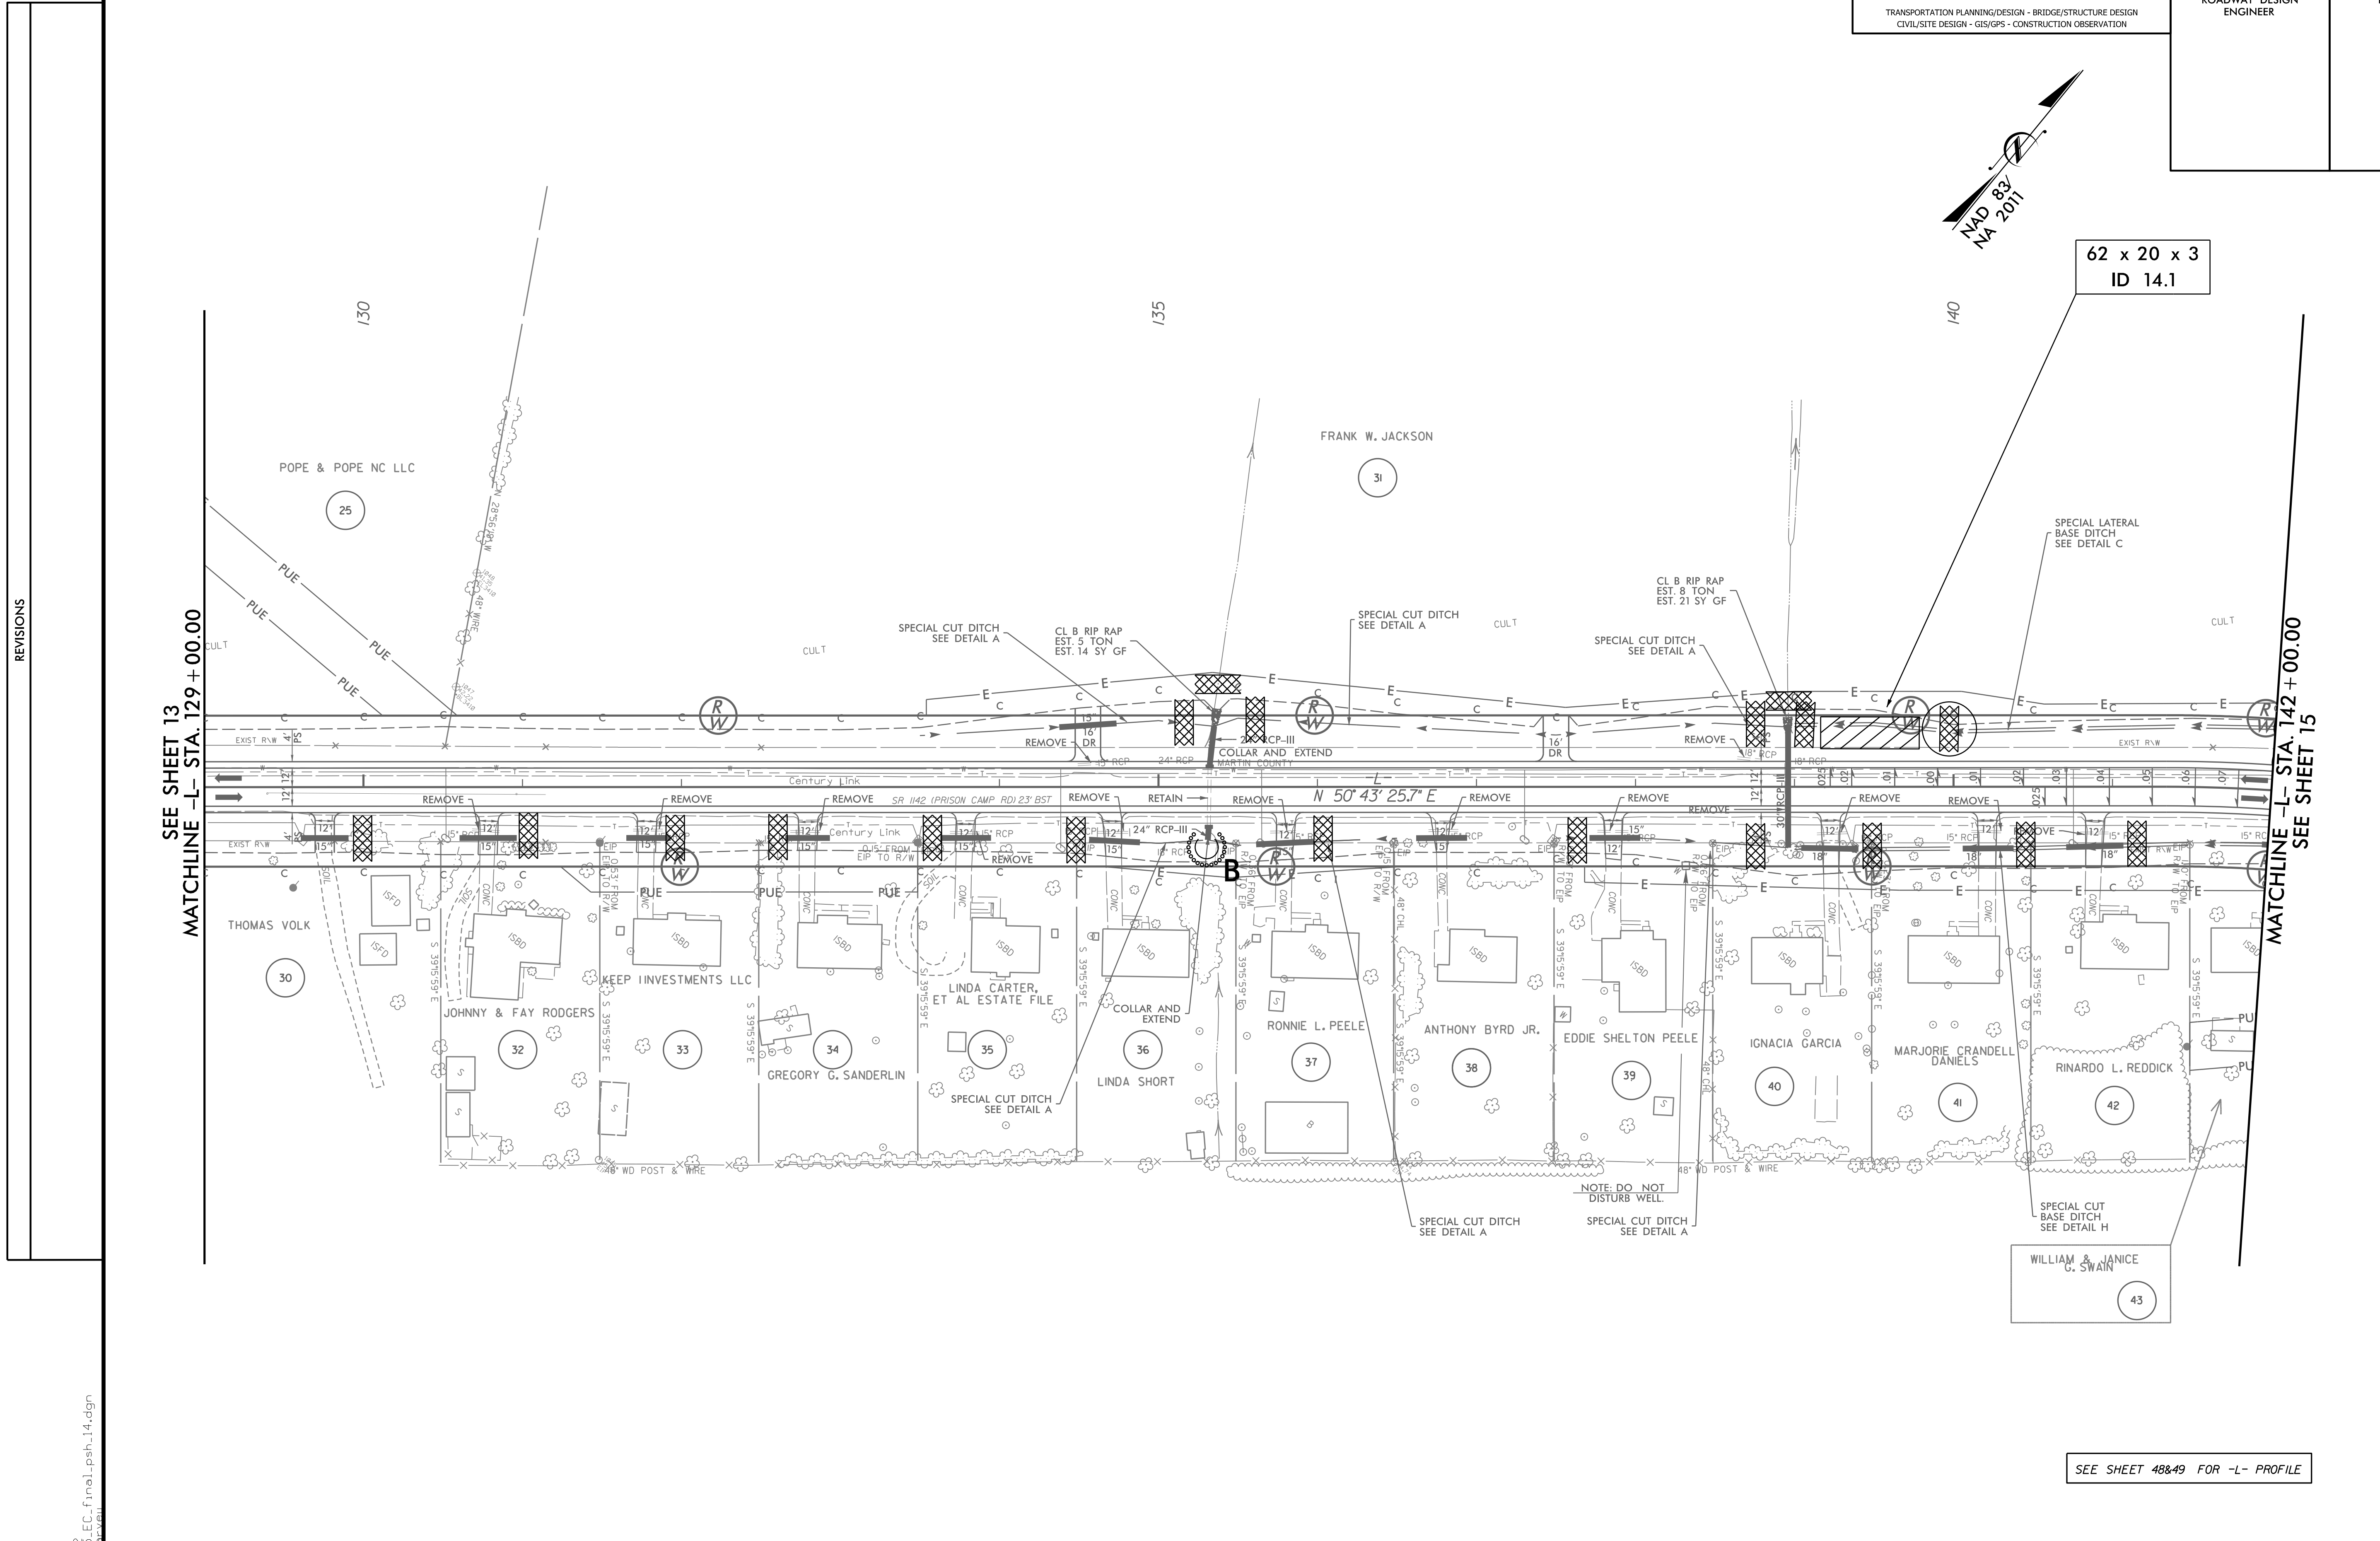

REVISIONS

SEE SHEET 13
 MATCHLINE -L- STA. 129 + 00.00

MATCHLINE -L- STA. 142 + 00.00
 SEE SHEET 15

NOTE: DO NOT
 DISTURB WELL

WILLIAM & JANICE
 G. SWAIN

SEE SHEET 48&49 FOR -L- PROFILE

B/17/99

3/14/2002 EC_fm01_psh_14.dgn
 USER: M...VER