


PROJECT REFERENCE NO.	SHEET NO.
R-4705	EC-55/CONST.15
RW SHEET NO.	
ROADWAY DESIGN ENGINEER	HYDRAULICS ENGINEER

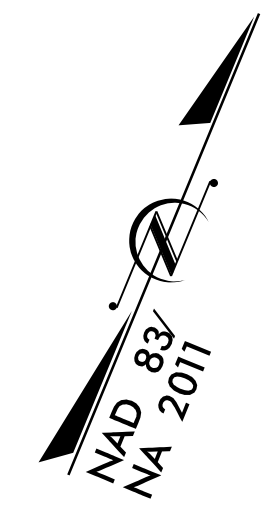

127 x 27 x 3
 2 inch Skimmer
 with 1.625 inch
 Orifice Diameter
 19 ft. weir
 ID 15.1

150 x 30 x 3
 2 inch Skimmer
 with 1.75 inch
 Orifice Diameter
 22 ft. weir
 ID 15.2

SEE SHEET 49 FOR -L- PROFILE
 SEE SHEET 65 FOR -Y3- PROFILE
 SEE SHEET 65 FOR -Y4- PROFILE

8/17/99
 REVISIONS
 3/7/2022 EC Final - psh_15.dgn
 3/14/2022 EC Final - psh_15.dgn
 3/14/2022 EC Final - psh_15.dgn

