
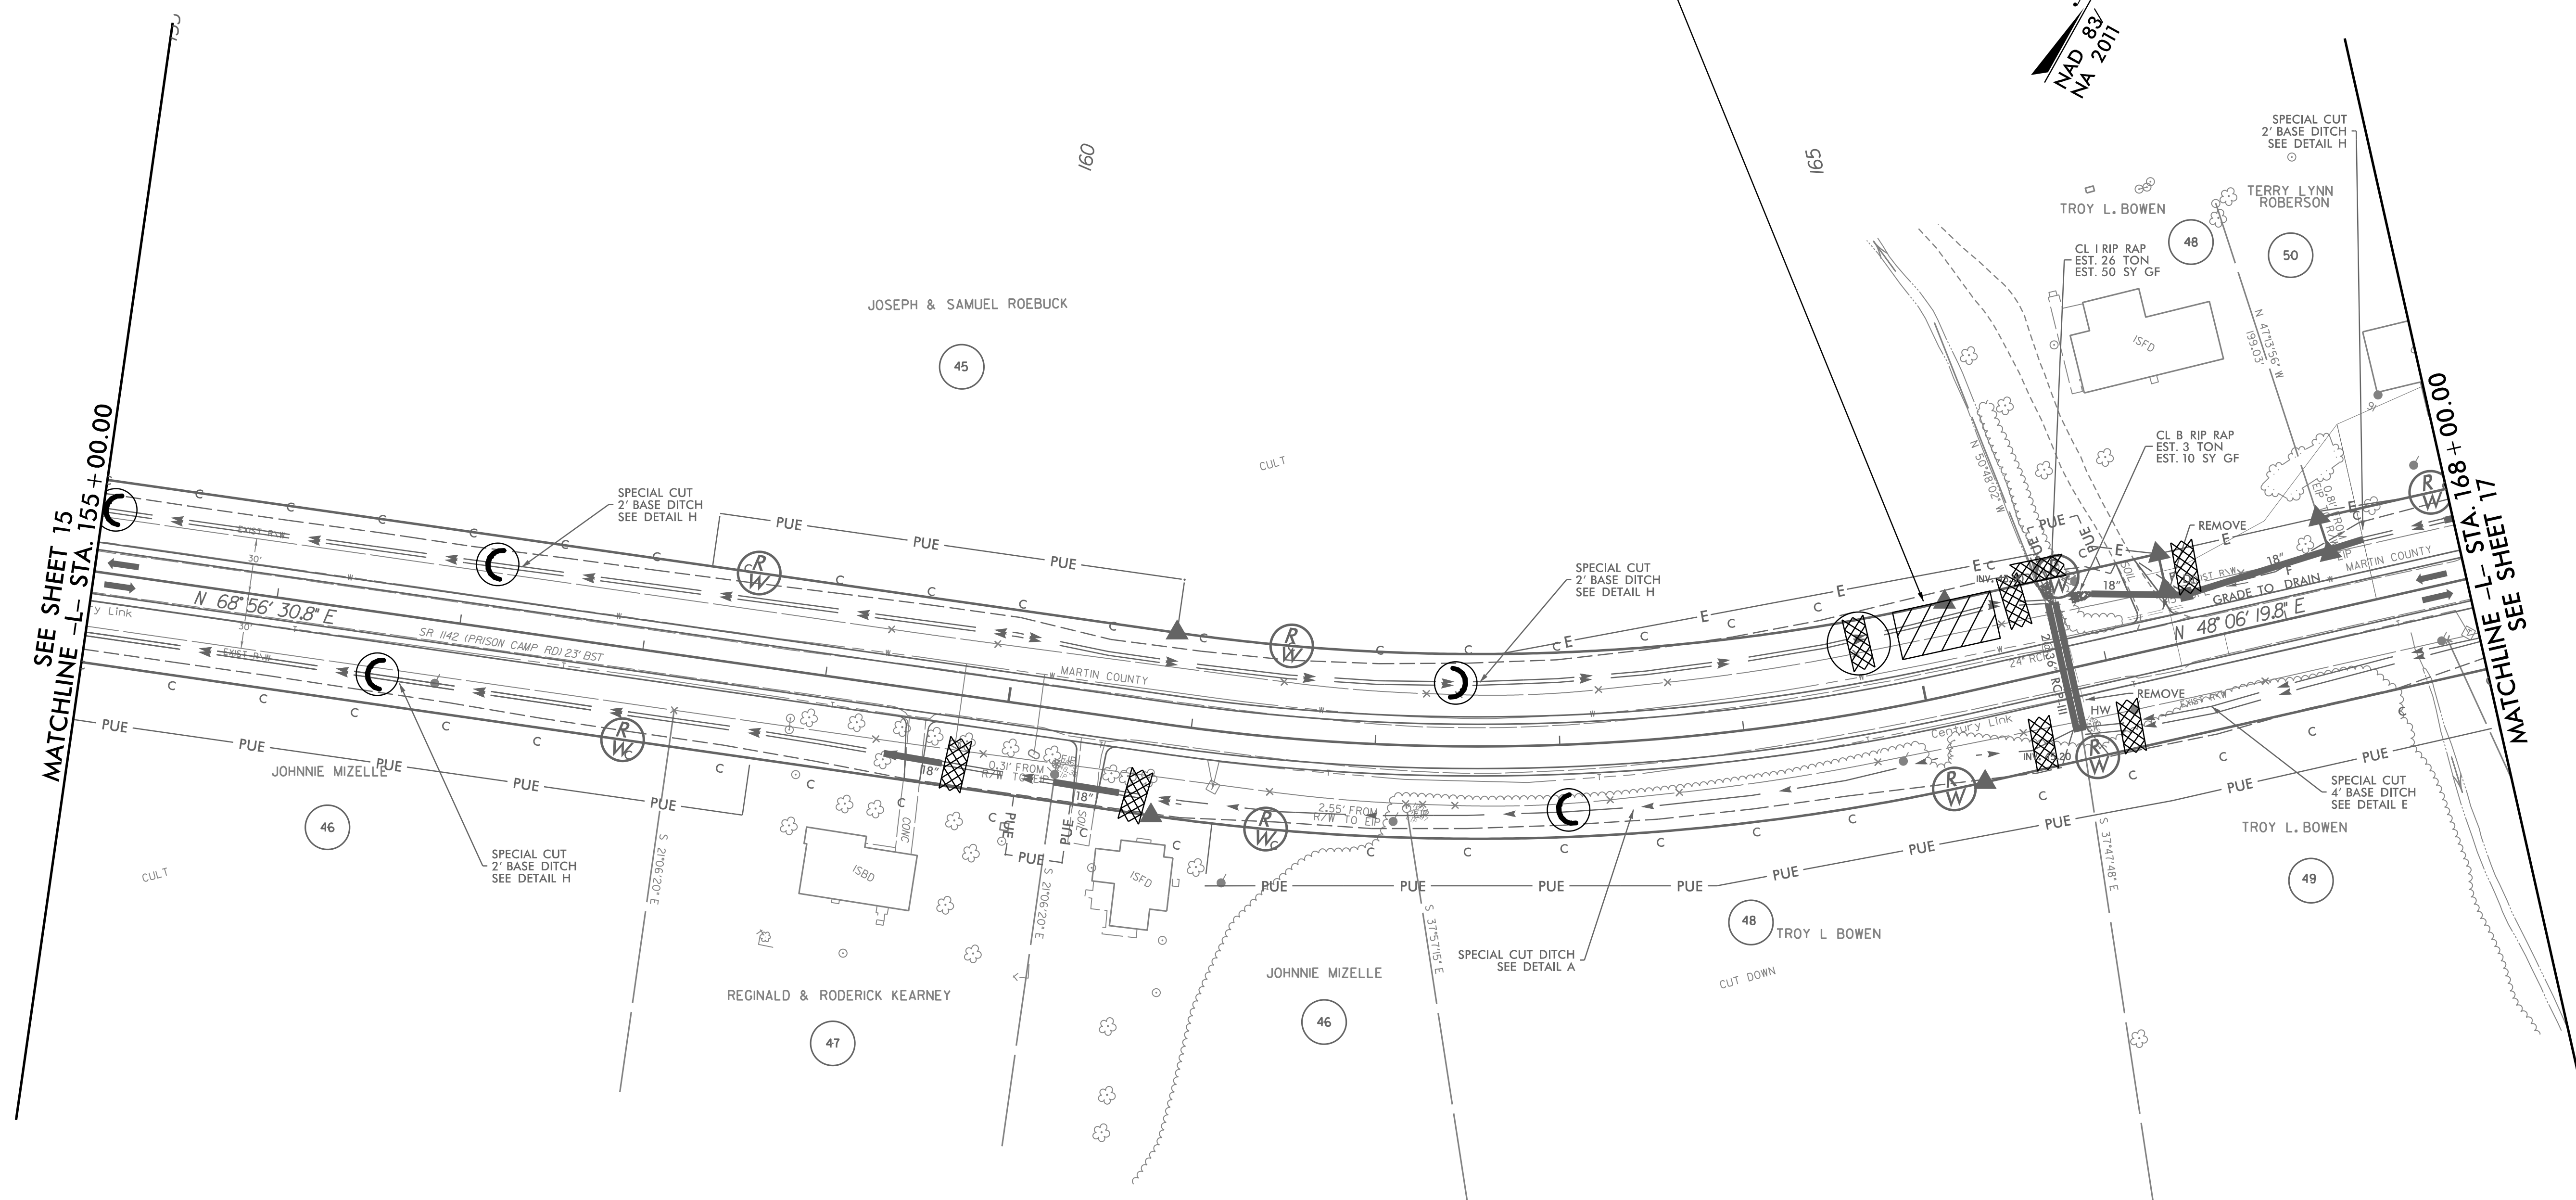


PROJECT REFERENCE NO.	SHEET NO.
R-4705	EC-56/CONST.16
RW SHEET NO.	
ROADWAY DESIGN ENGINEER	HYDRAULICS ENGINEER

54 x 26 x 3
 ID 16.1

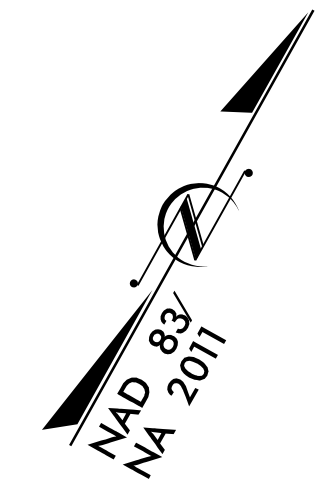

REVISIONS

SEE SHEET 15
 MATCHLINE -L- STA. 155+00.00

MATCHLINE -L- STA. 168+00.00
 SEE SHEET 17

PI Sta 163+05.73
 $\Delta = 20^\circ 50' 11.0''$ (LT)
 $D = 4' 46'' 28.7''$
 $L = 436.40'$
 $T = 220.64'$
 $R = 1,200.00'$

SEE SHEET 49&50 FOR -L- PROFILE

8/17/99

3/14/2002 EC_fm01_psh_16.dgn
 USER: M...VER