



PROJECT REFERENCE NO.	SHEET NO.
R-4705	EC-57/CONST.17
RW SHEET NO.	
ROADWAY DESIGN ENGINEER	HYDRAULICS ENGINEER

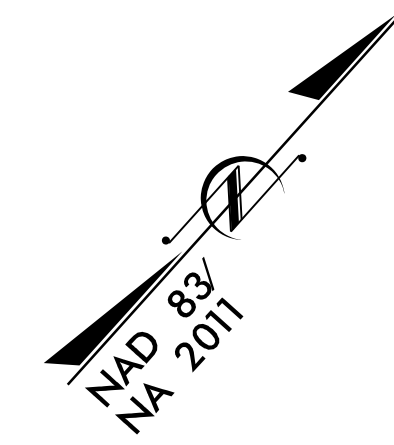

REVISIONS

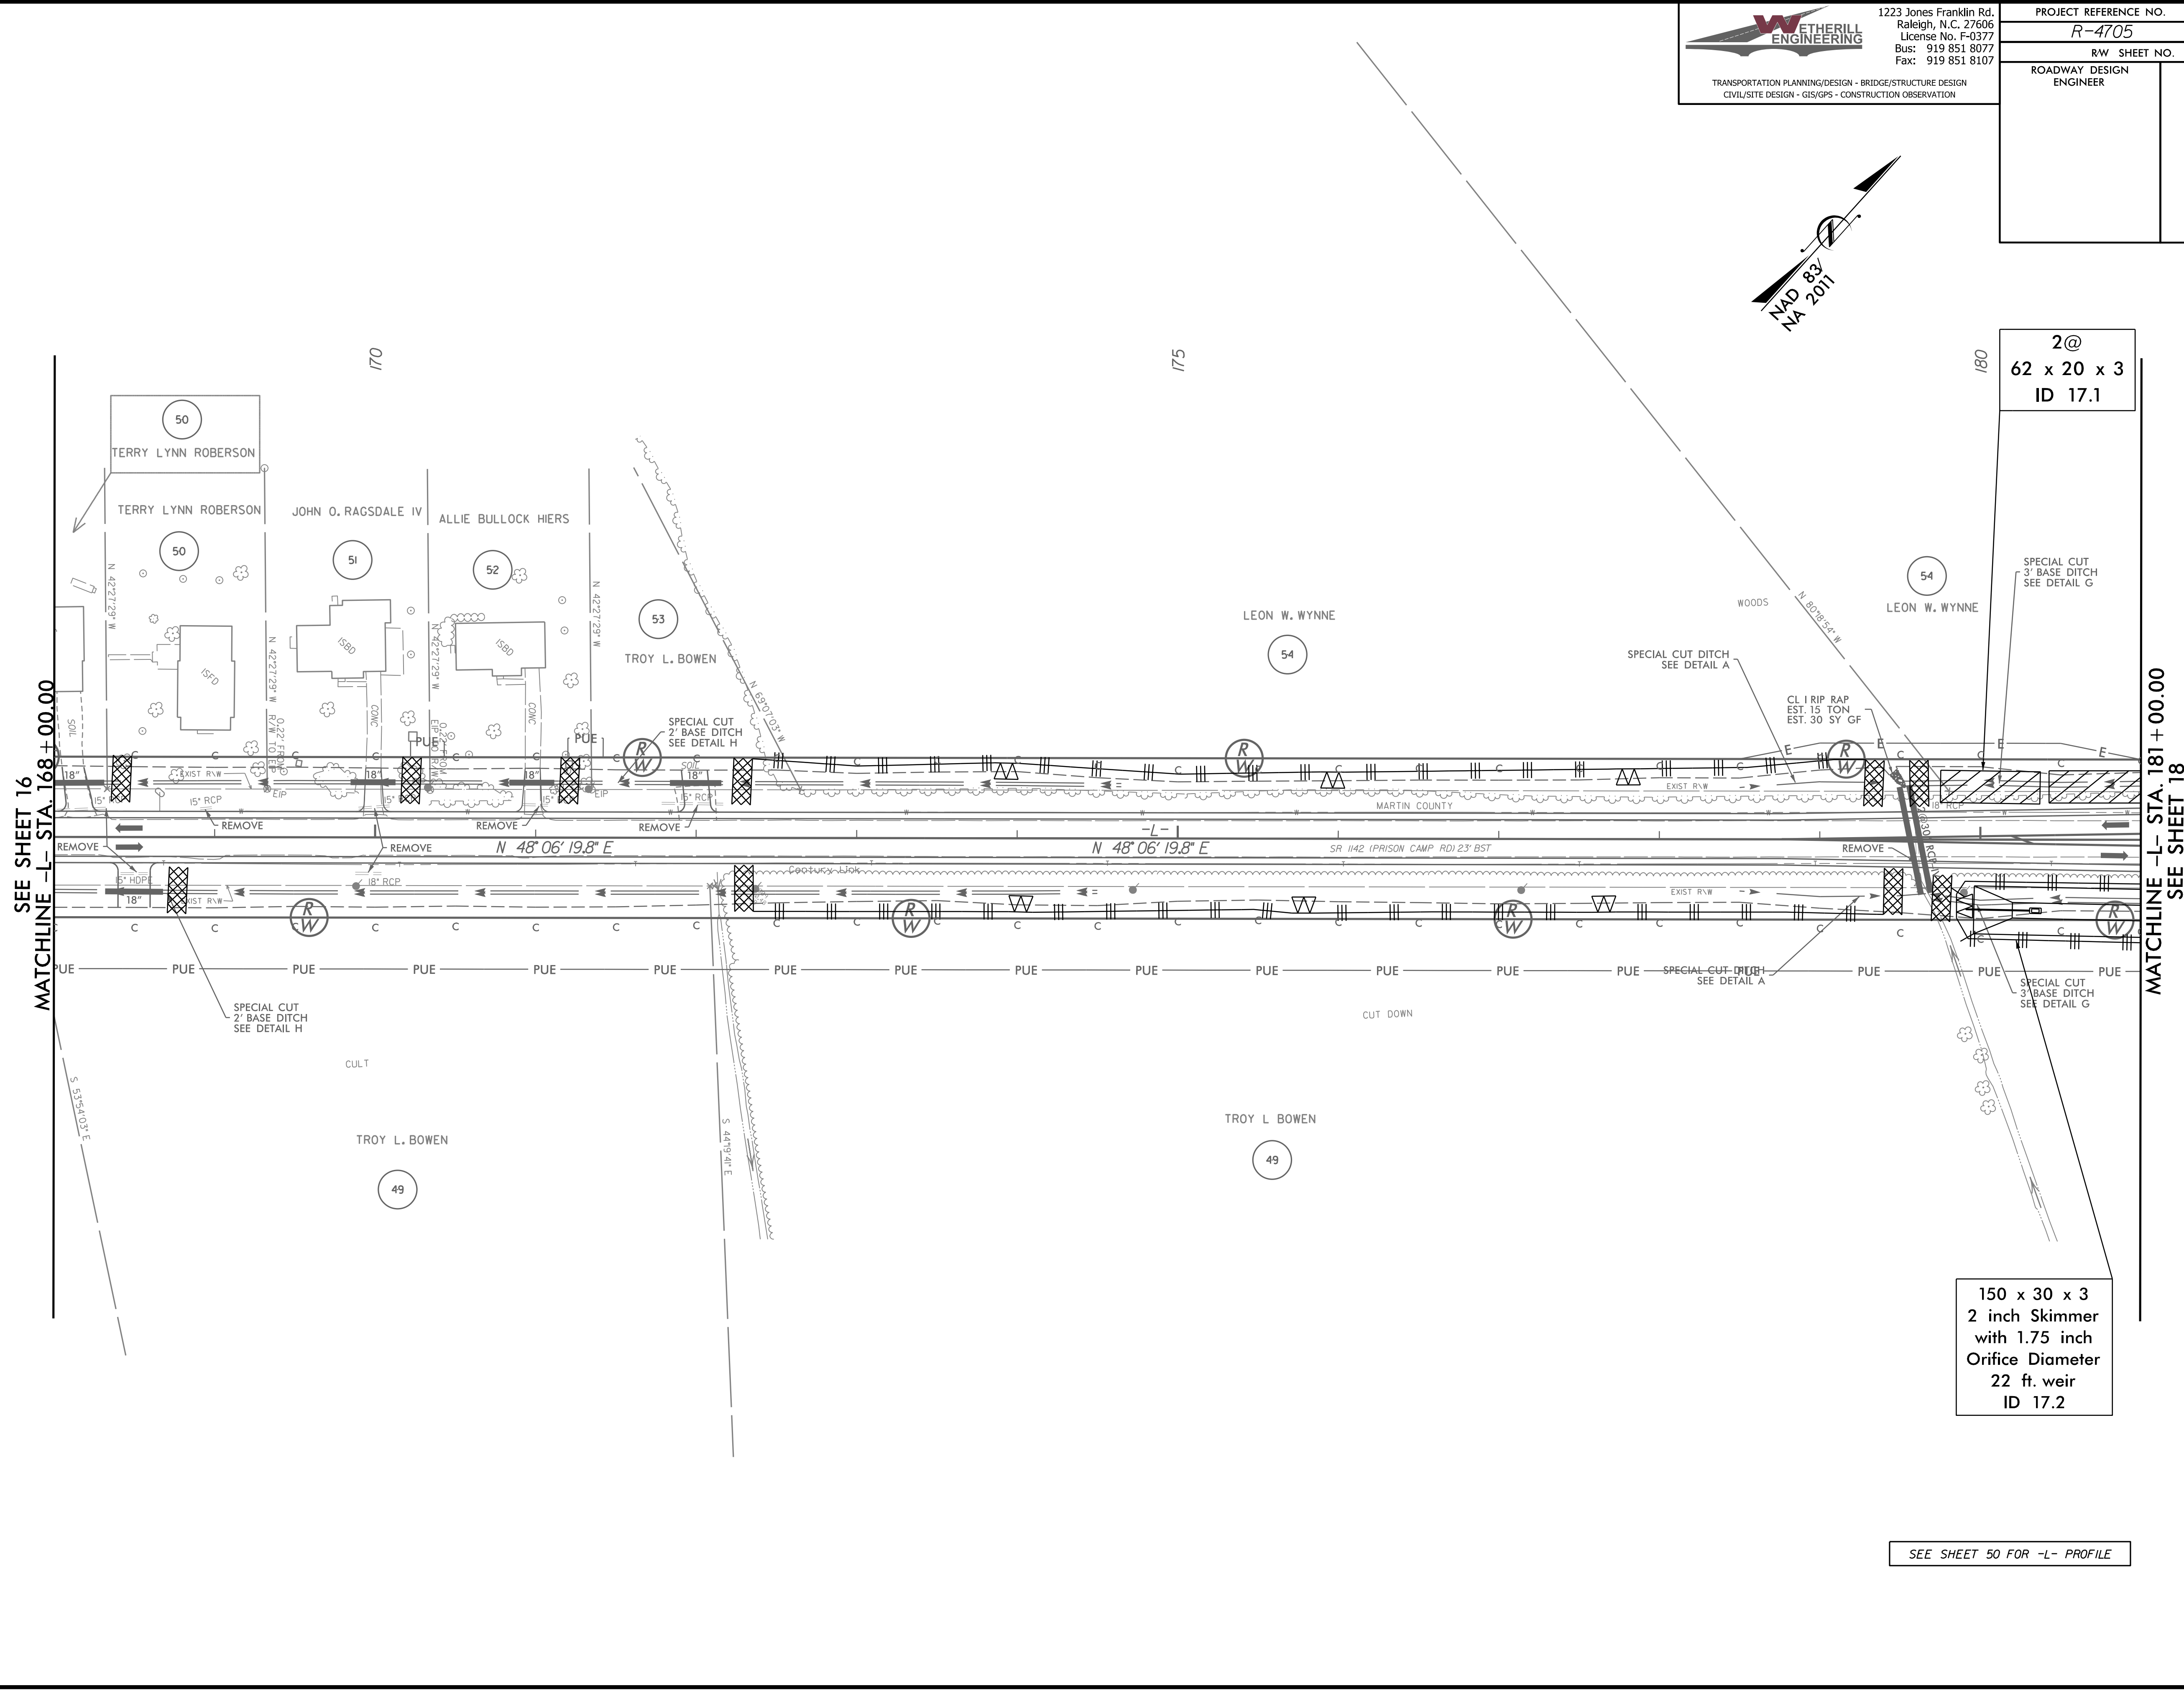

SEE SHEET 50 FOR -L- PROFILE