
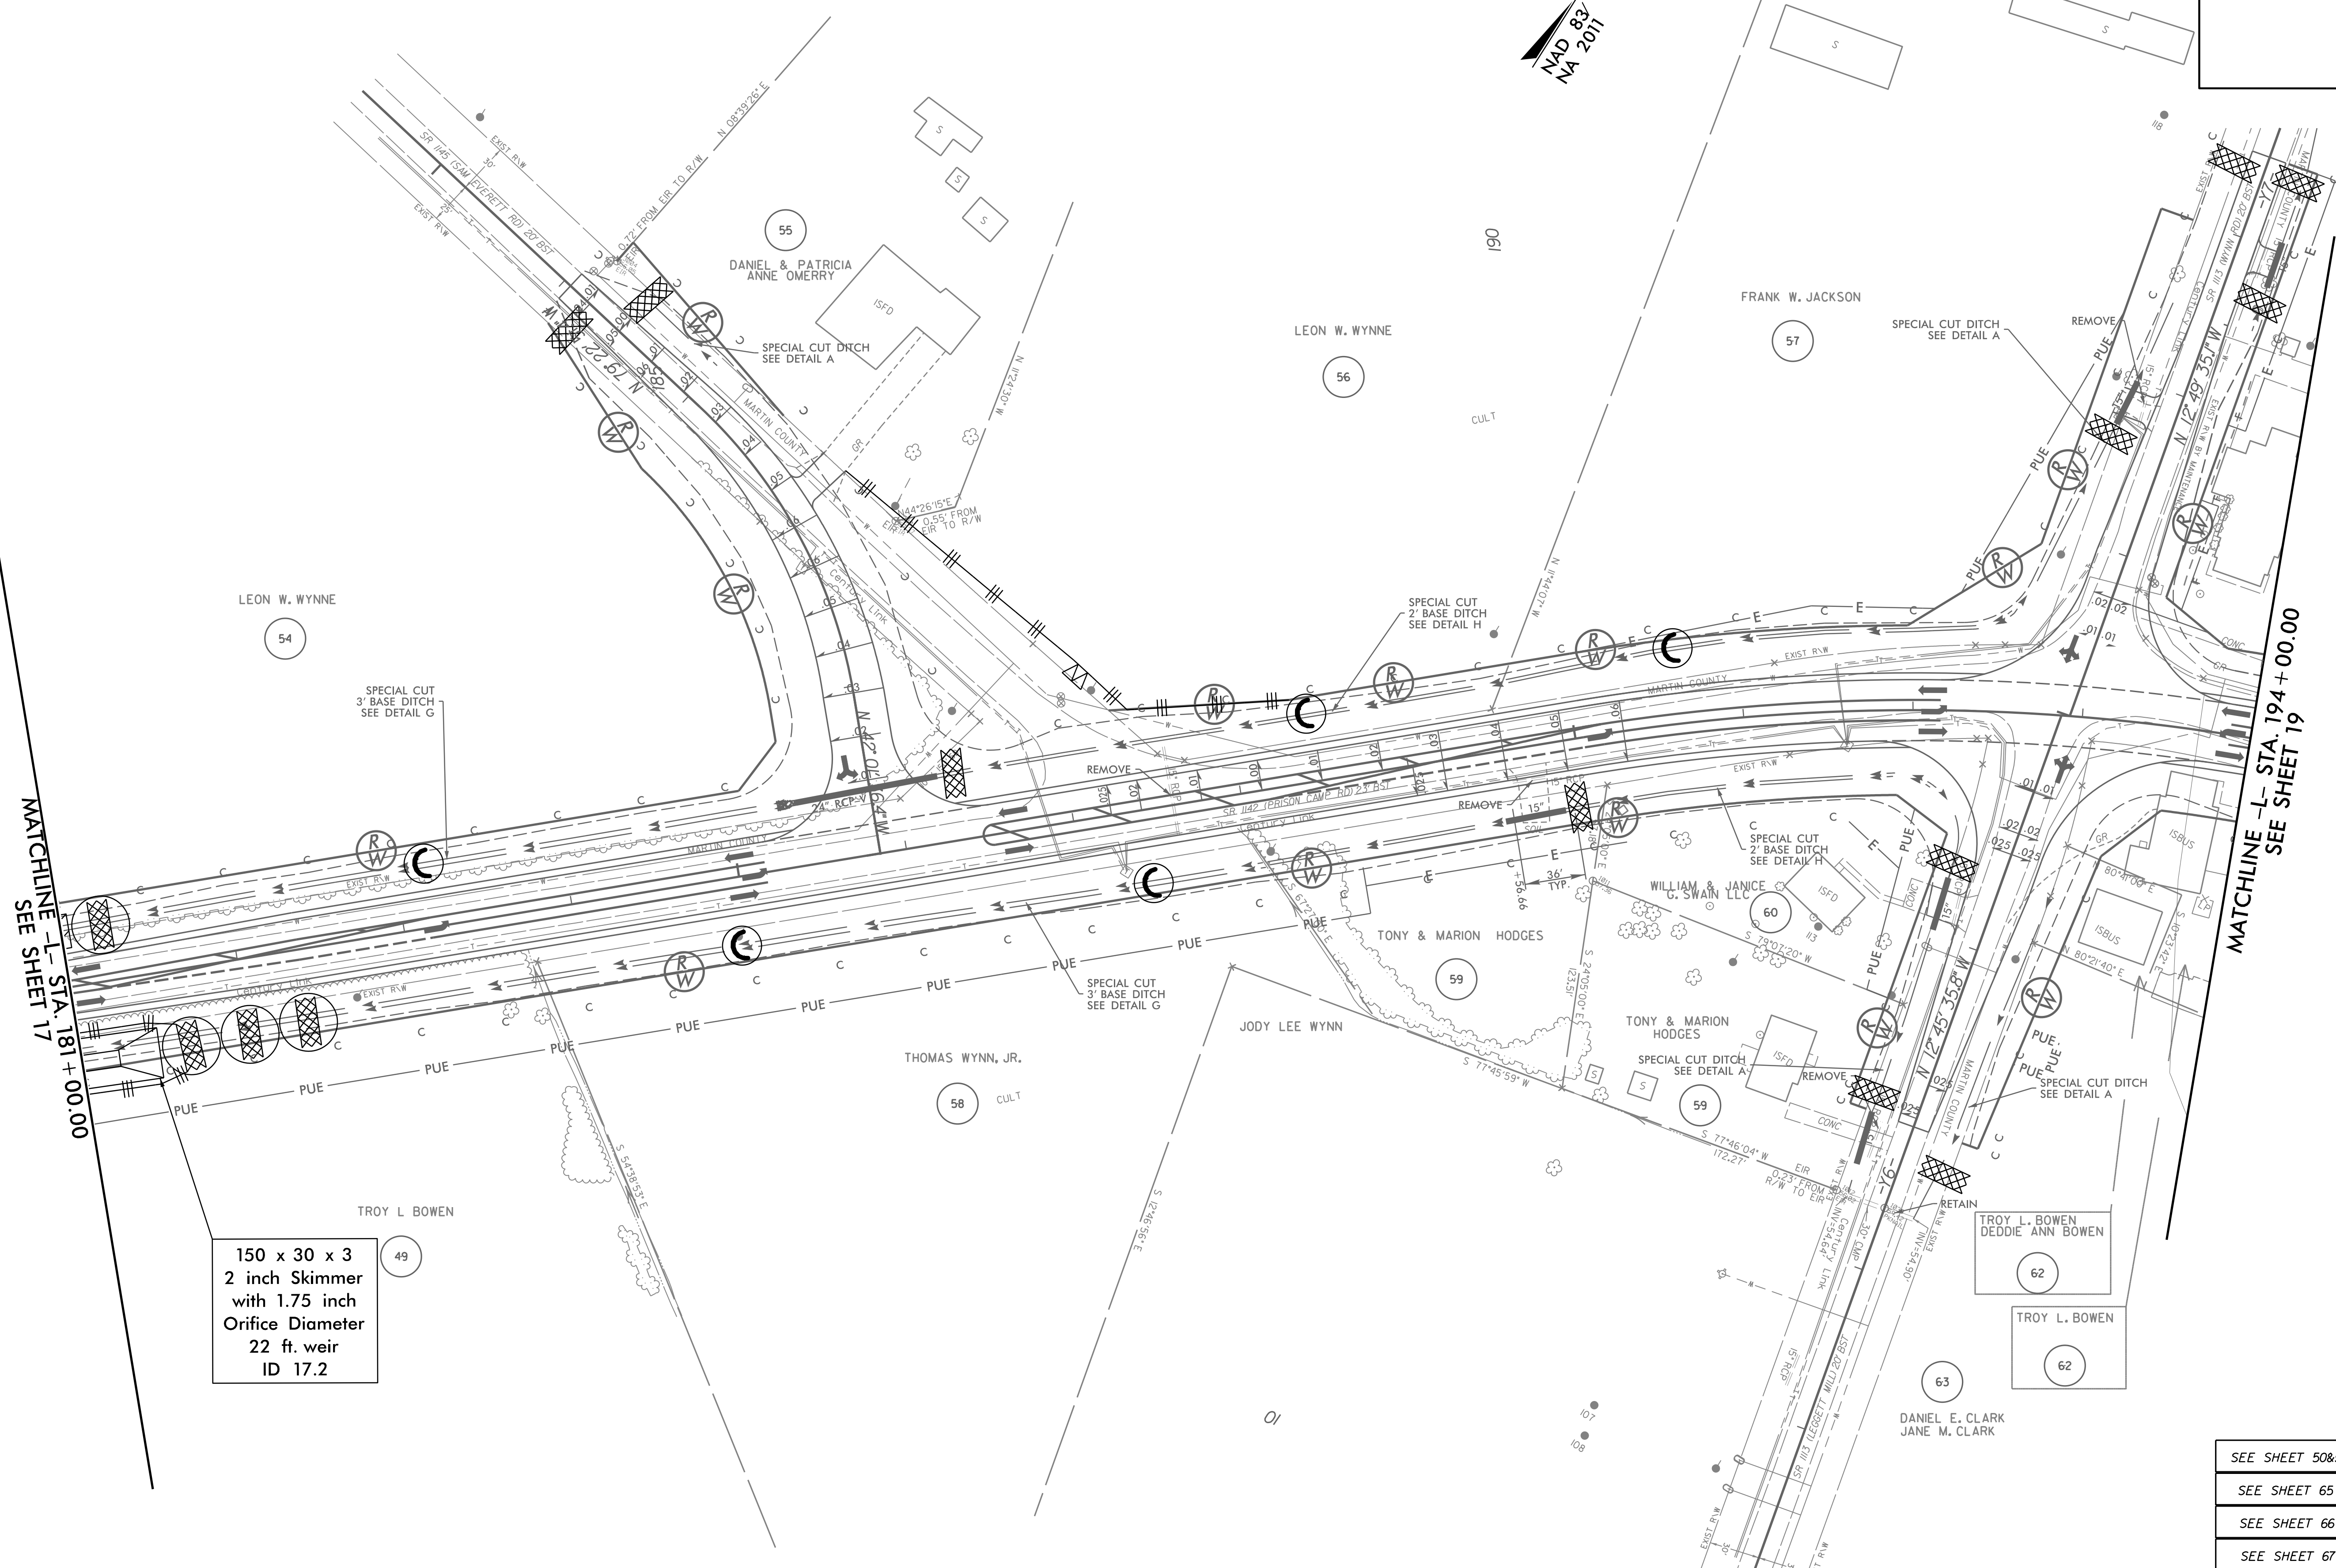


PROJECT REFERENCE NO.	SHEET NO.
R-4705	EC-58/CONST.18
RW SHEET NO.	
ROADWAY DESIGN ENGINEER	HYDRAULICS ENGINEER

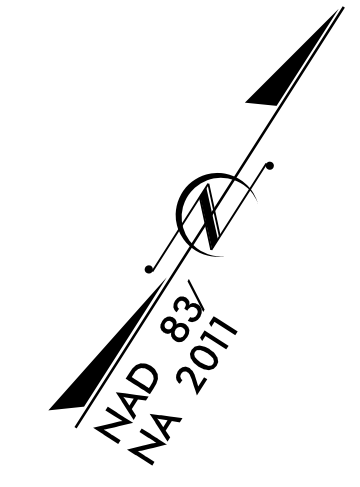

MATCHLINE -L- STA. 181+00.00
SEE SHEET 17

MATCHLINE -L- STA. 194+00.00
SEE SHEET 19

150 x 30 x 3
2 inch Skimmer
with 1.75 inch
Orifice Diameter
22 ft. weir
ID 17.2

SEE SHEET 50&51 FOR -L- PROFILE
 SEE SHEET 65 FOR -Y5- PROFILE
 SEE SHEET 66 FOR -Y6- PROFILE
 SEE SHEET 67 FOR -Y7- PROFILE

REVISIONS

3/7/2022 EC_fm1.psh.18.dgn
 8/17/19