


PROJECT REFERENCE NO. <b>R-4705</b>	SHEET NO. <b>EC-60/CONST.20</b>
RW SHEET NO.	
ROADWAY DESIGN ENGINEER	HYDRAULICS ENGINEER



REVISIONS

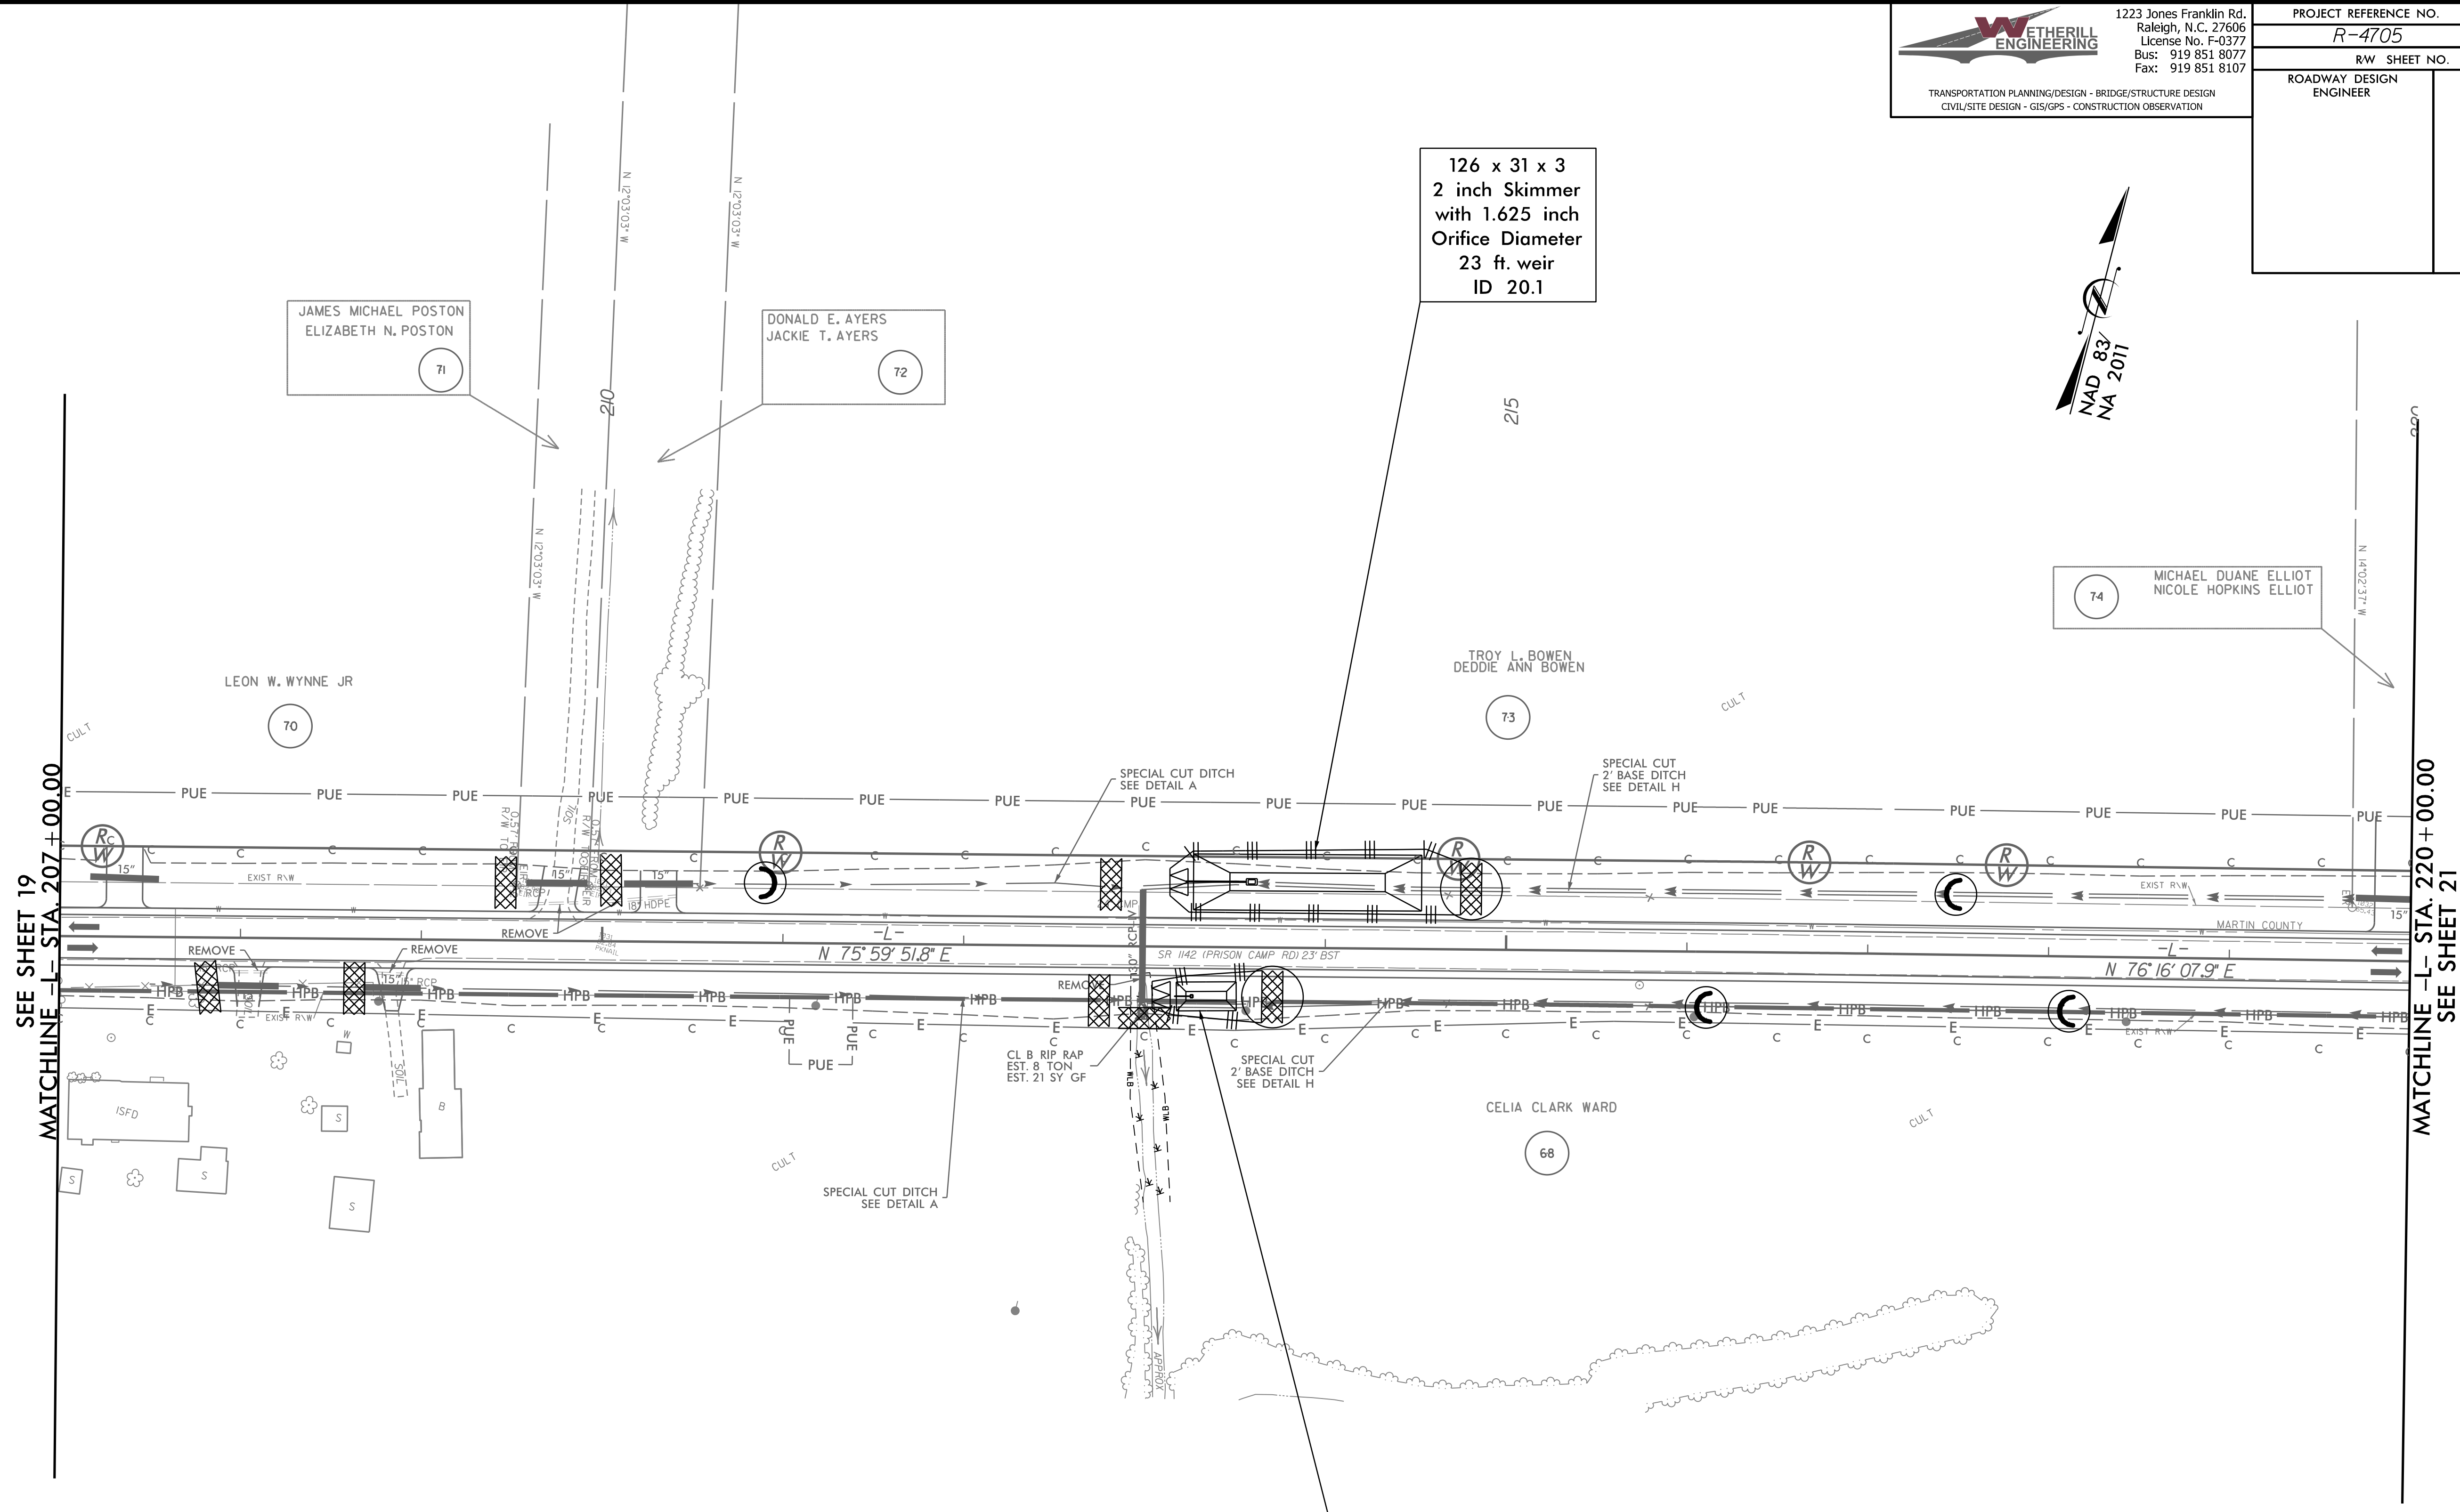

126 x 31 x 3  
 2 inch Skimmer  
 with 1.625 inch  
 Orifice Diameter  
 23 ft. weir  
 ID 20.1

33 x 16 x 3  
 1.5 inch Skimmer  
 with 0.5 inch  
 Orifice Diameter  
 8 ft. weir  
 ID 20.2

SEE SHEET 51&52 FOR -L- PROFILE