



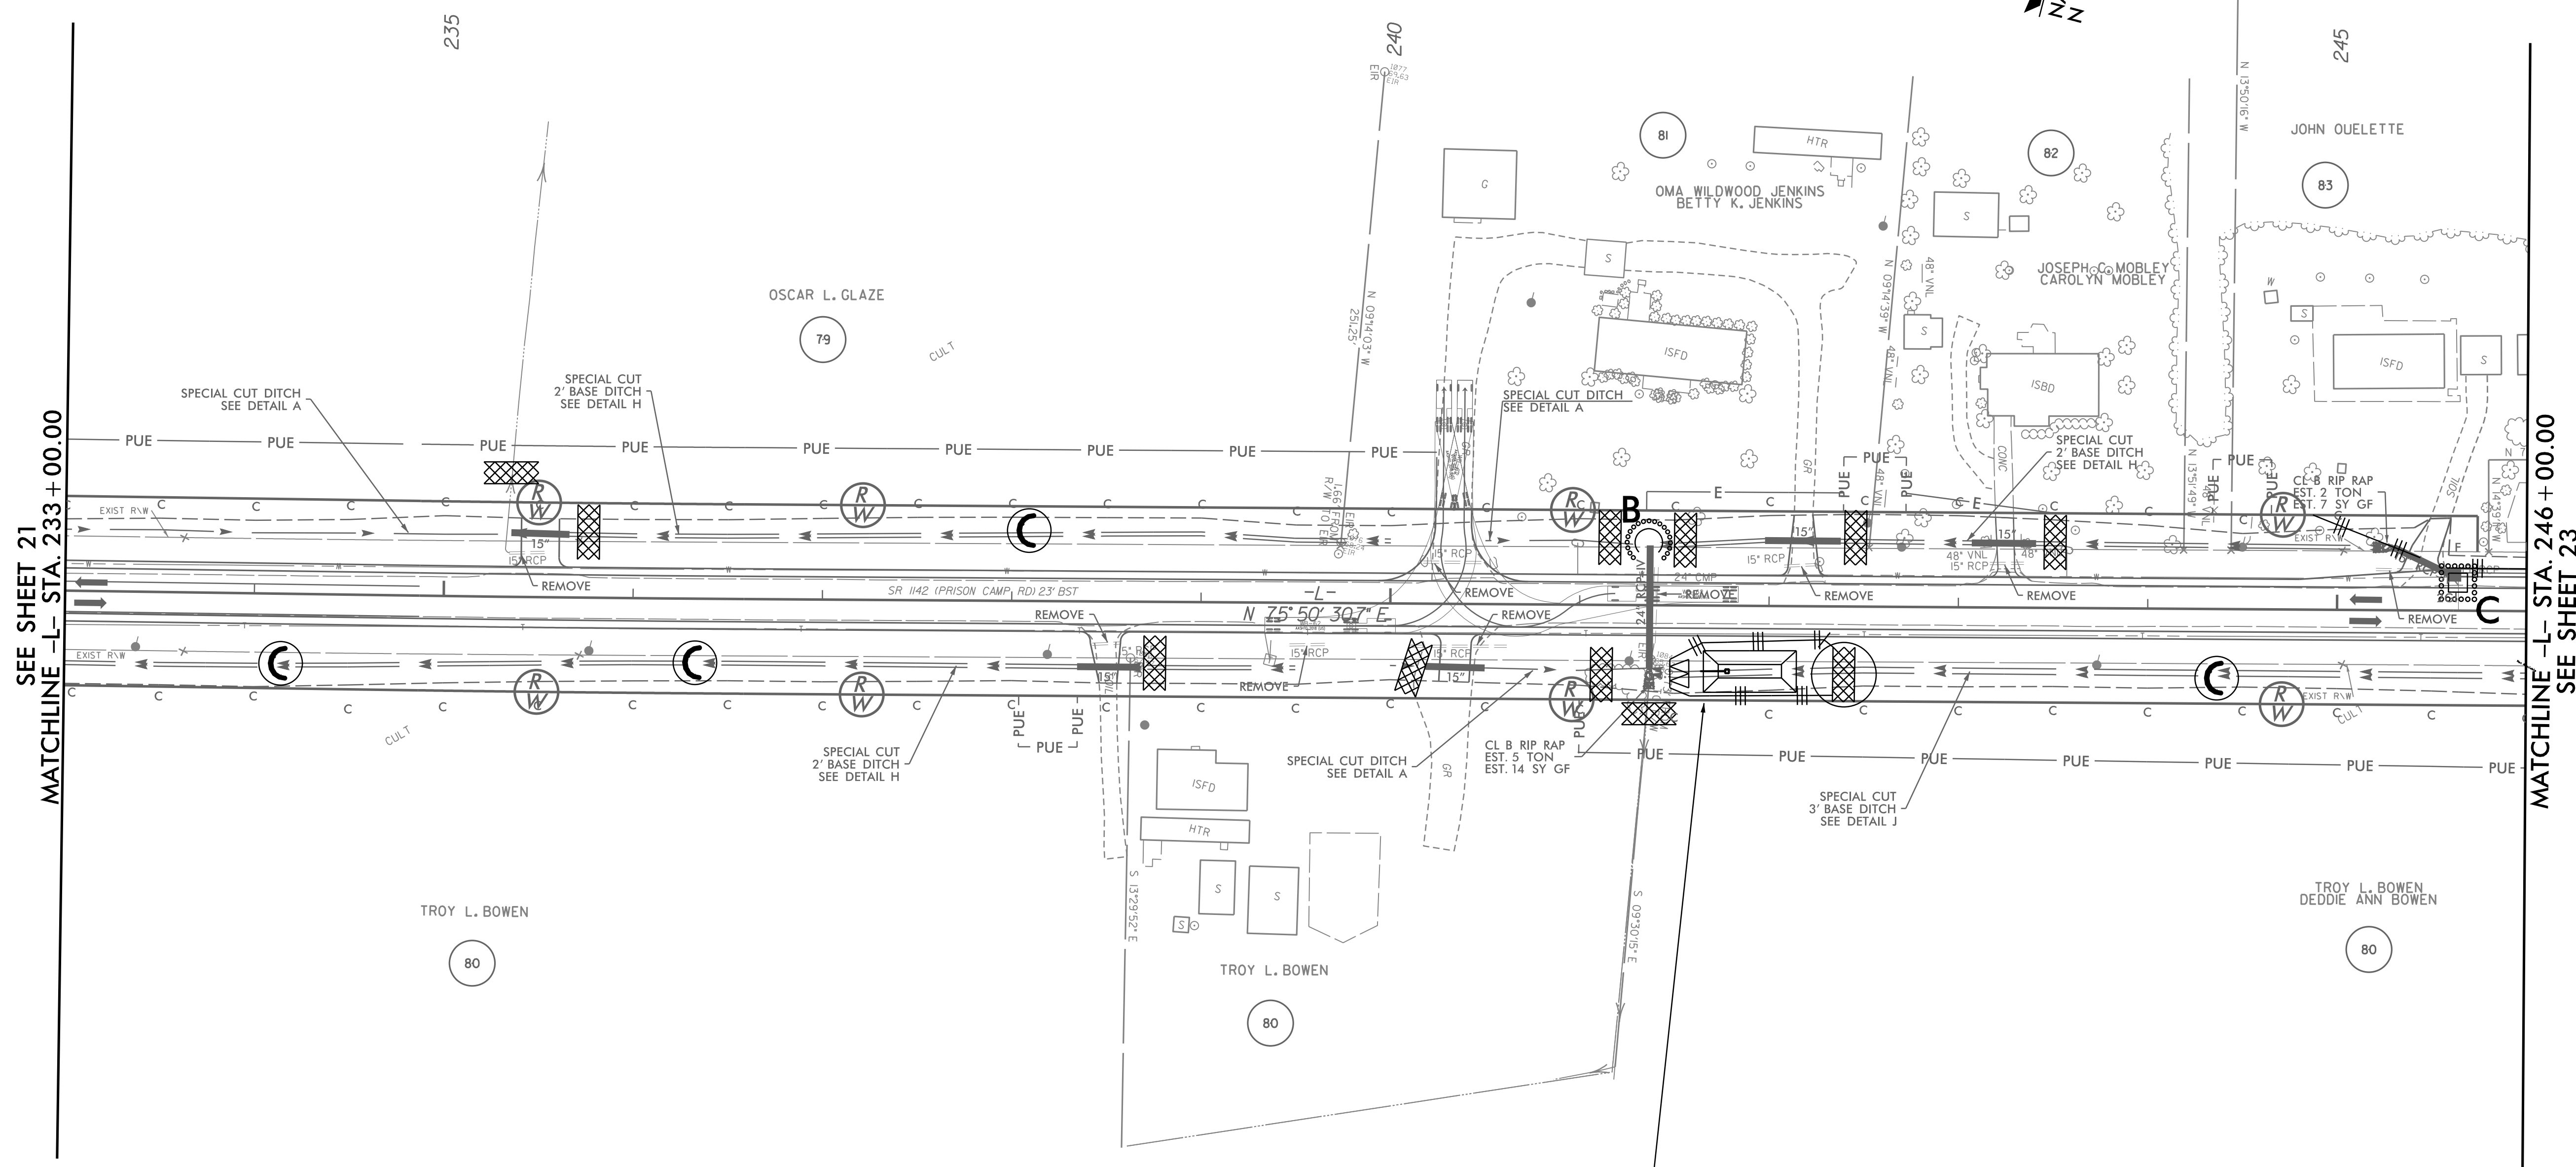

1223 Jones Franklin Rd.
Raleigh, N.C. 27606
License No. F-0377
Bus: 919 851 8077
Fax: 919 851 8107

TRANSPORTATION PLANNING/DESIGN - BRIDGE/STRUCTURE DESIGN
CIVIL/SITE DESIGN - GIS/GPS - CONSTRUCTION OBSERVATION

PROJECT REFERENCE NO. R-4705	SHEET NO. EC-62/CONST.22
RW SHEET NO.	
ROADWAY DESIGN ENGINEER	HYDRAULICS ENGINEER

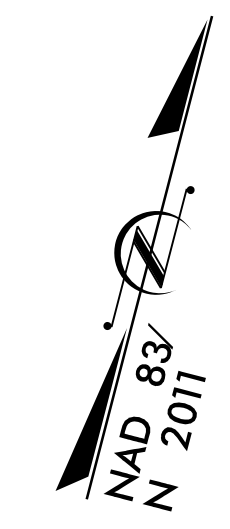

REVISIONS

SEE SHEET 21
MATCHLINE -L- STA. 233 + 00.00

MATCHLINE -L- STA. 246 + 00.00
SEE SHEET 23

49 x 22 x 3
1.5 inch Skimmer
with 0.875 inch
Orifice Diameter
14 ft. weir
ID 22.1

SEE SHEET 52&53 FOR -L- PROFILE

8/17/99

3/14/2002 EC_fm01_psh_22.dgn
USER:MEW