
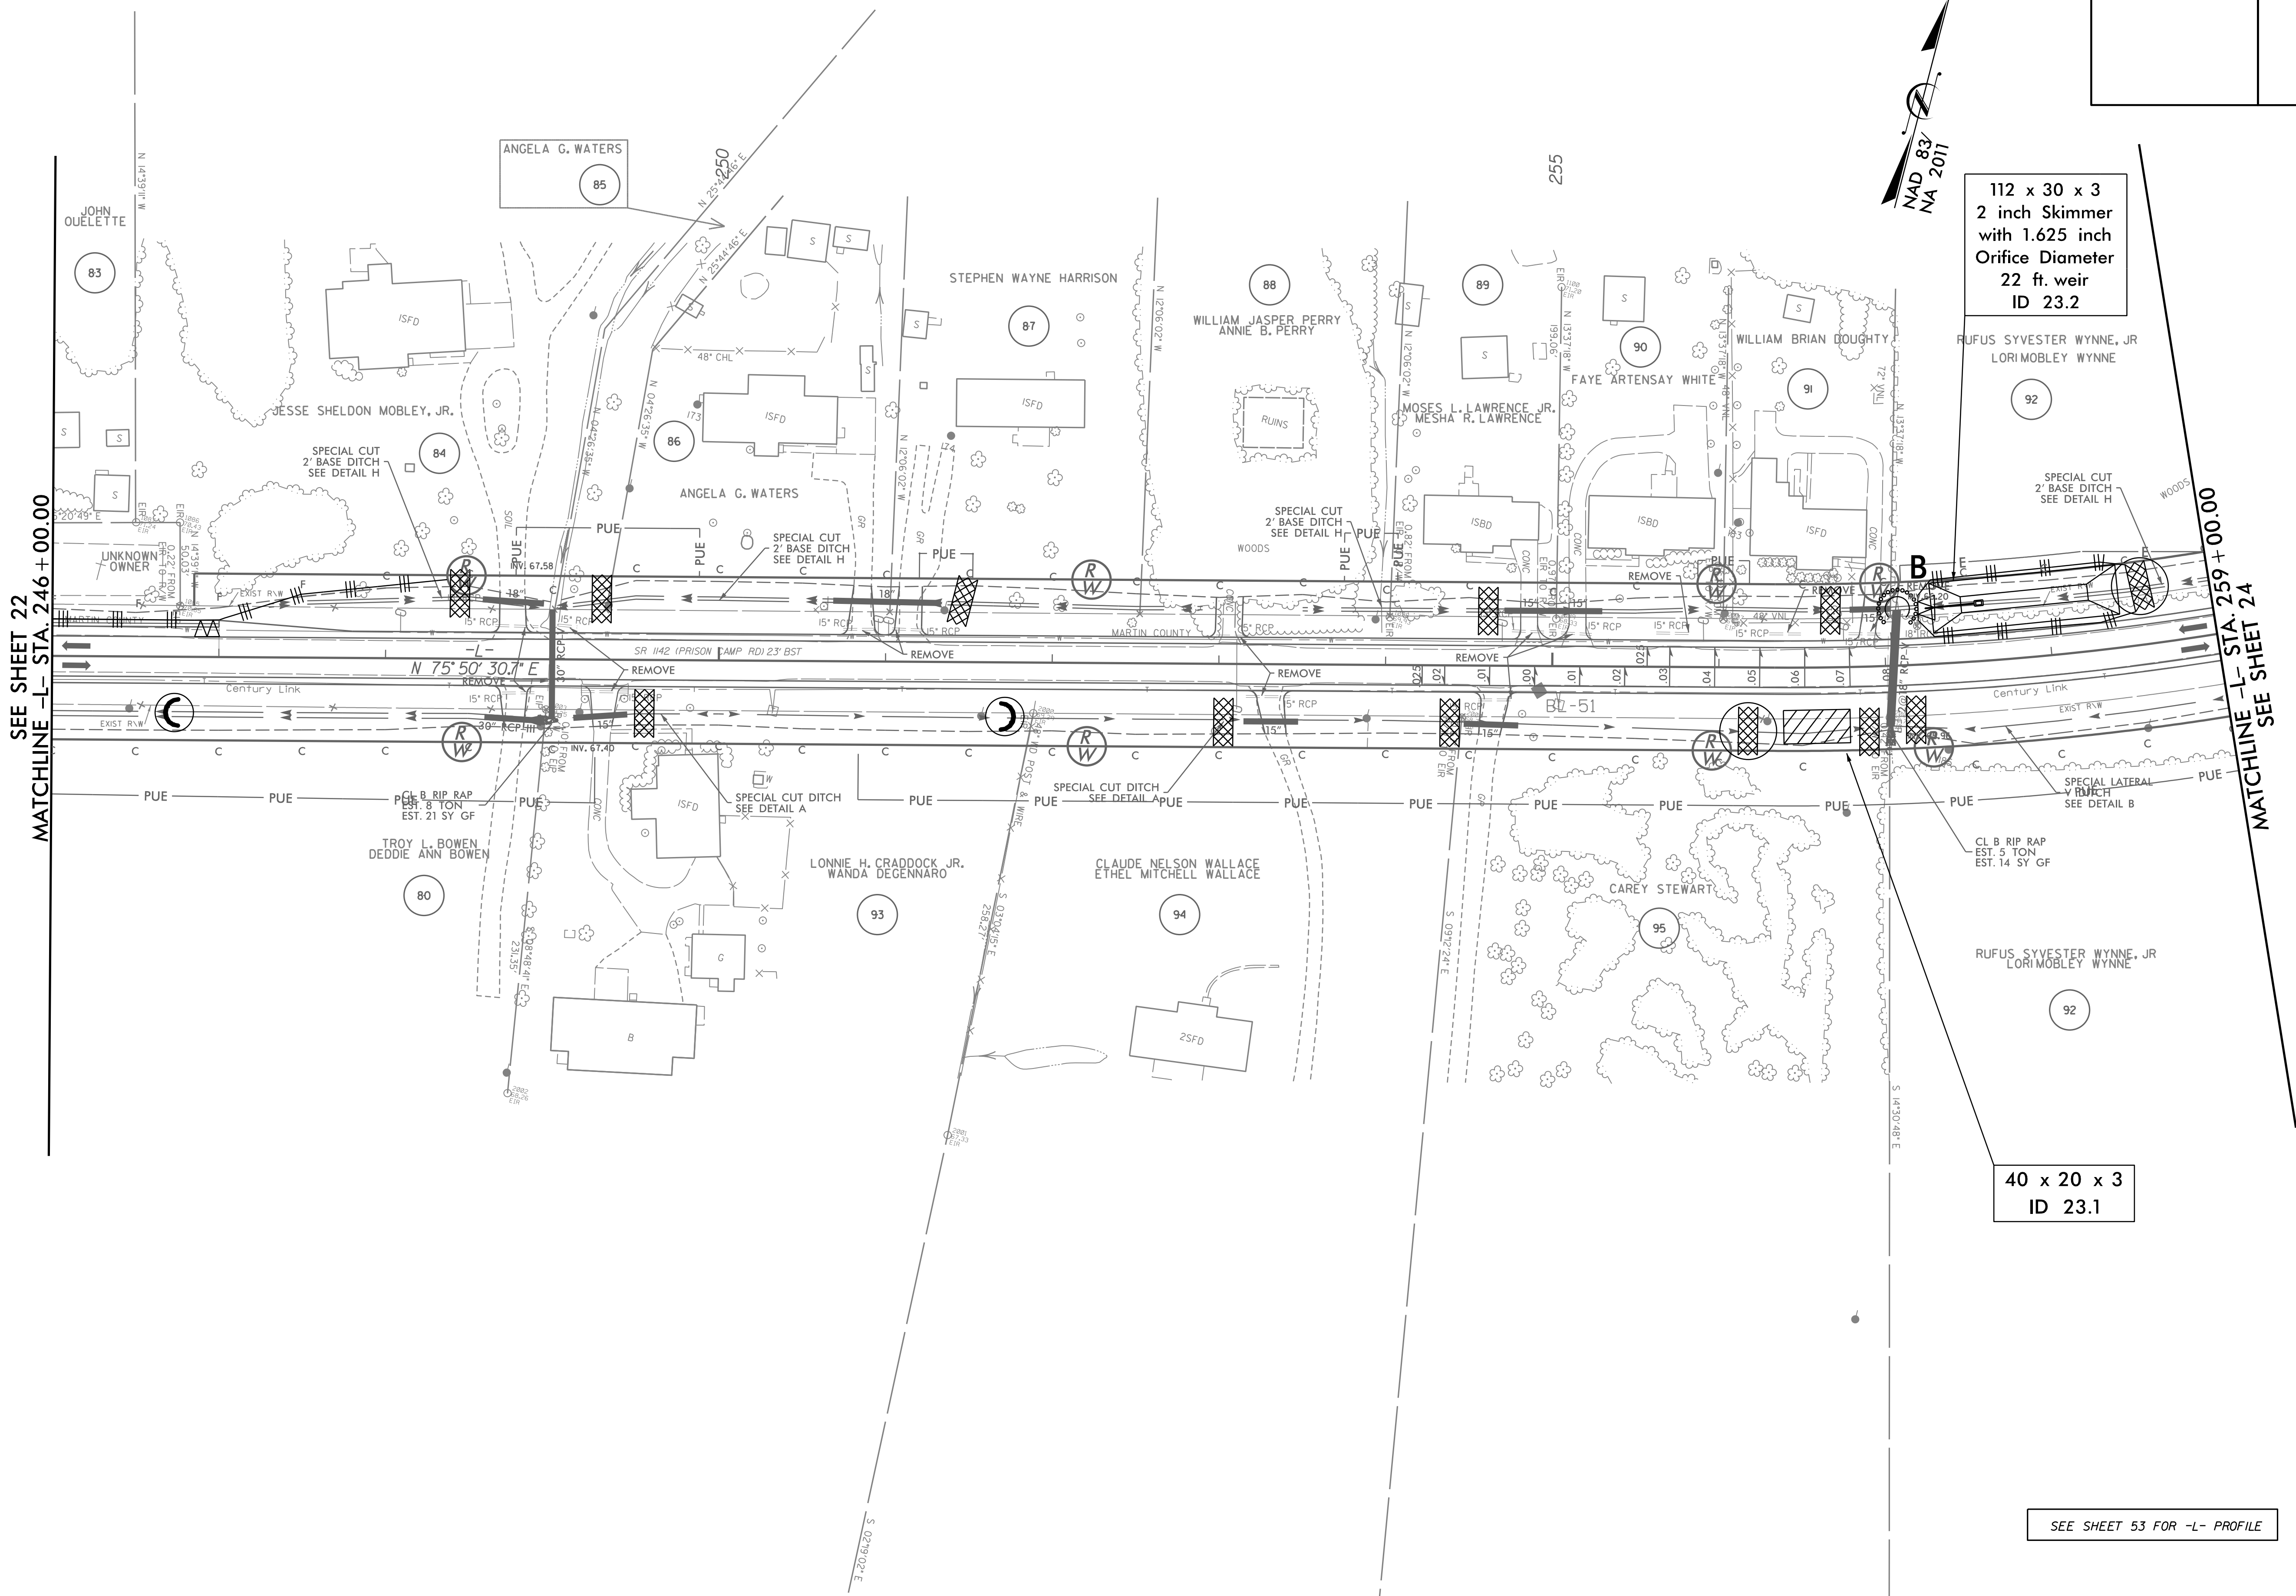


PROJECT REFERENCE NO. <b>R-4705</b>	SHEET NO. <b>EC-63/CONST.23</b>
RW SHEET NO.	
ROADWAY DESIGN ENGINEER	HYDRAULICS ENGINEER

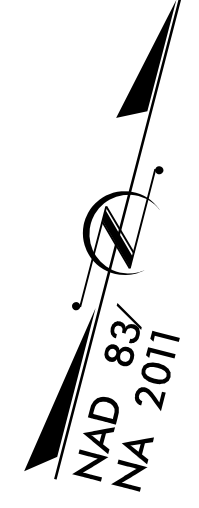

112 x 30 x 3  
 2 inch Skimmer  
 with 1.625 inch  
 Orifice Diameter  
 22 ft. weir  
 ID 23.2

40 x 20 x 3  
 ID 23.1

SEE SHEET 53 FOR -L- PROFILE

SEE SHEET 22  
 MATCHLINE -L- STA. 246 +00.00

MATCHLINE -L- STA. 259 +00.00  
 SEE SHEET 24

REVISIONS

8/17/99

3/14/2002 EC\_fm01\_psh\_23.dgn  
 USER: mlovey