



PROJECT REFERENCE NO.	SHEET NO.
R-4705	EC-65/CONST.25
RW SHEET NO.	
ROADWAY DESIGN ENGINEER	HYDRAULICS ENGINEER

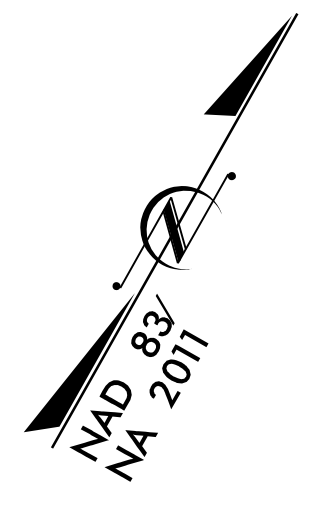

REVISIONS
 3/14/2002 EC_fm01_psh_25.dgn
 USER: M...

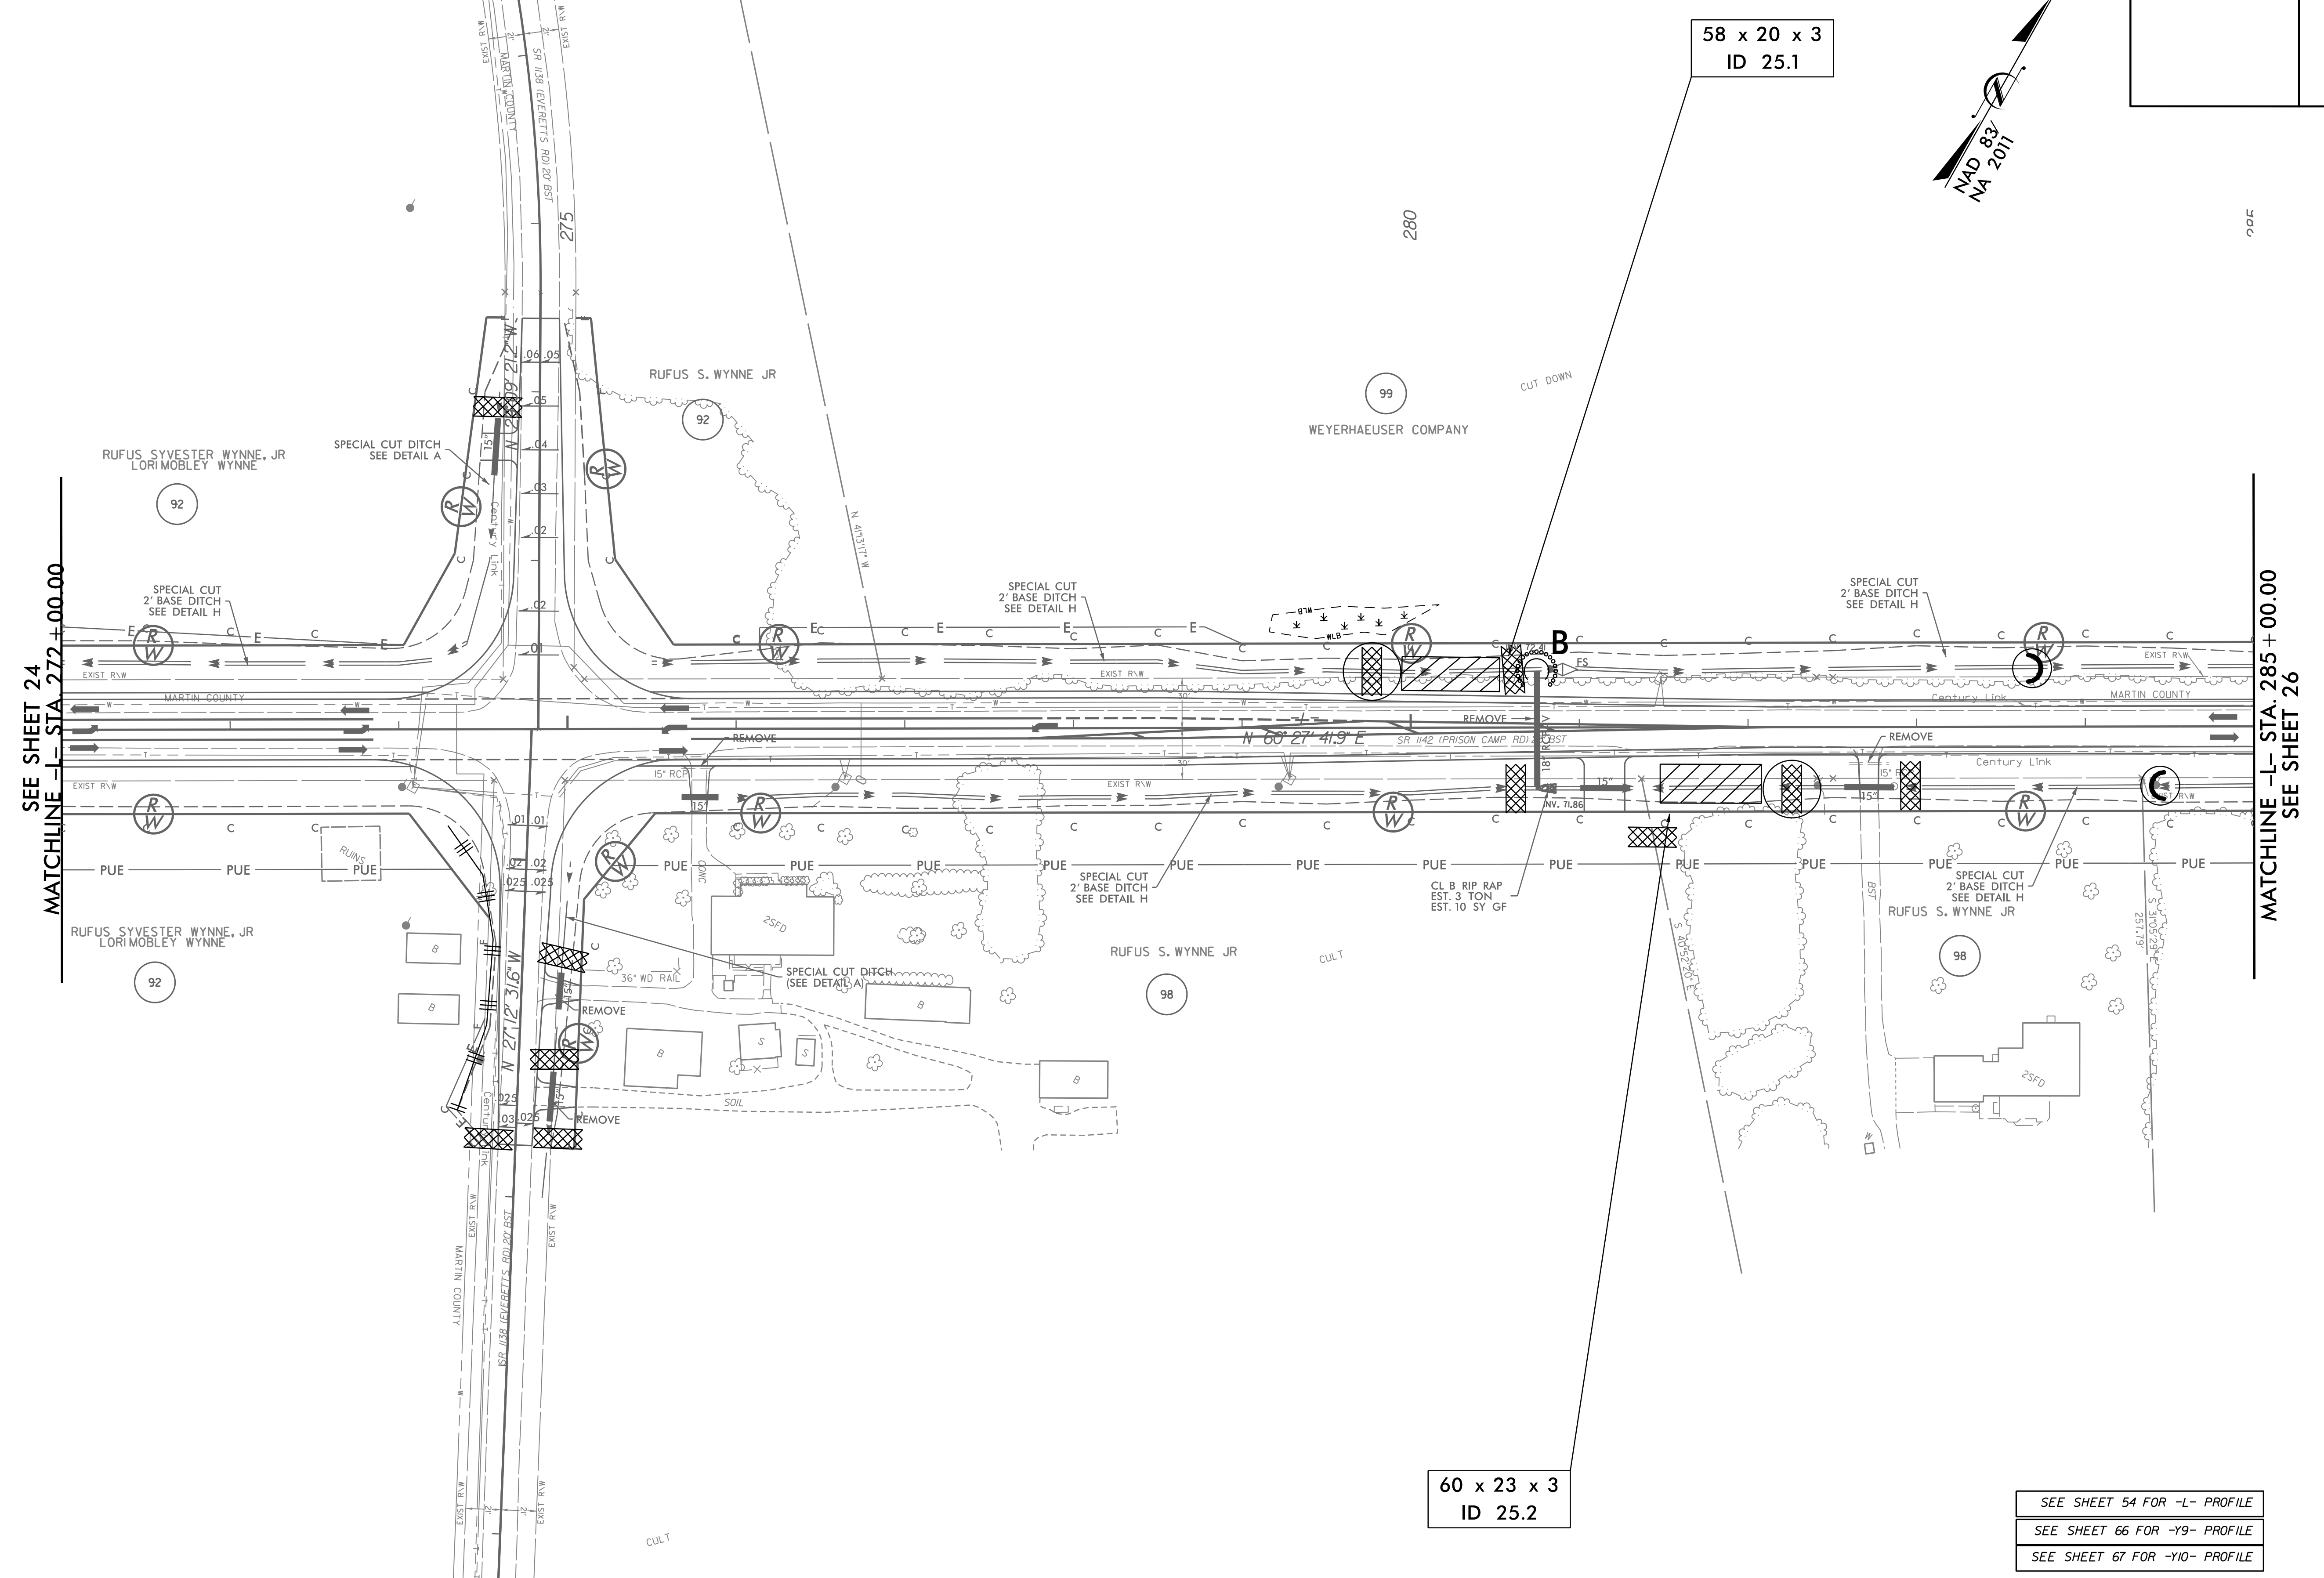

SEE SHEET 54 FOR -L- PROFILE
 SEE SHEET 66 FOR -Y9- PROFILE
 SEE SHEET 67 FOR -Y10- PROFILE