


1223 Jones Franklin Rd.
 Raleigh, N.C. 27606
 License No. F-0377
 Bus: 919 851 8077
 Fax: 919 851 8107



TRANSPORTATION PLANNING/DESIGN - BRIDGE/STRUCTURE DESIGN
 CIVIL/SITE DESIGN - GIS/GPS - CONSTRUCTION OBSERVATION

PROJECT REFERENCE NO. R-4705	SHEET NO. EC-67/CONST.27
RW SHEET NO.	
ROADWAY DESIGN ENGINEER	HYDRAULICS ENGINEER

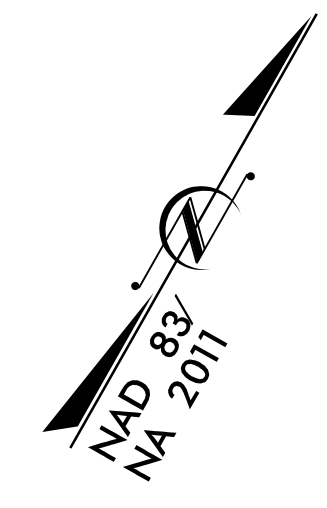

2@
 65 x 30 x 3
 ID 27.1

85 x 24 x 3
 1.5 inch Skimmer
 with 1.375 inch
 Orifice Diameter
 16 ft. weir
 ID 27.2

70 x 23 x 3
 1.5 inch Skimmer
 with 1.125 inch
 Orifice Diameter
 15 ft. weir
 ID 27.3

SEE SHEET 55 FOR -L- PROFILE

REVISIONS

SEE SHEET 25
 MATCHLINE -L- STA. 298 + 00.00

MATCHLINE -L- STA. 311 + 00.00
 SEE SHEET 28

3/17/2002 EC_fm01_psh_27.dgn
 USER: mlovey

