



1223 Jones Franklin Rd.
Raleigh, N.C. 27606
License No. F-0377
Bus: 919 851 8077
Fax: 919 851 8107

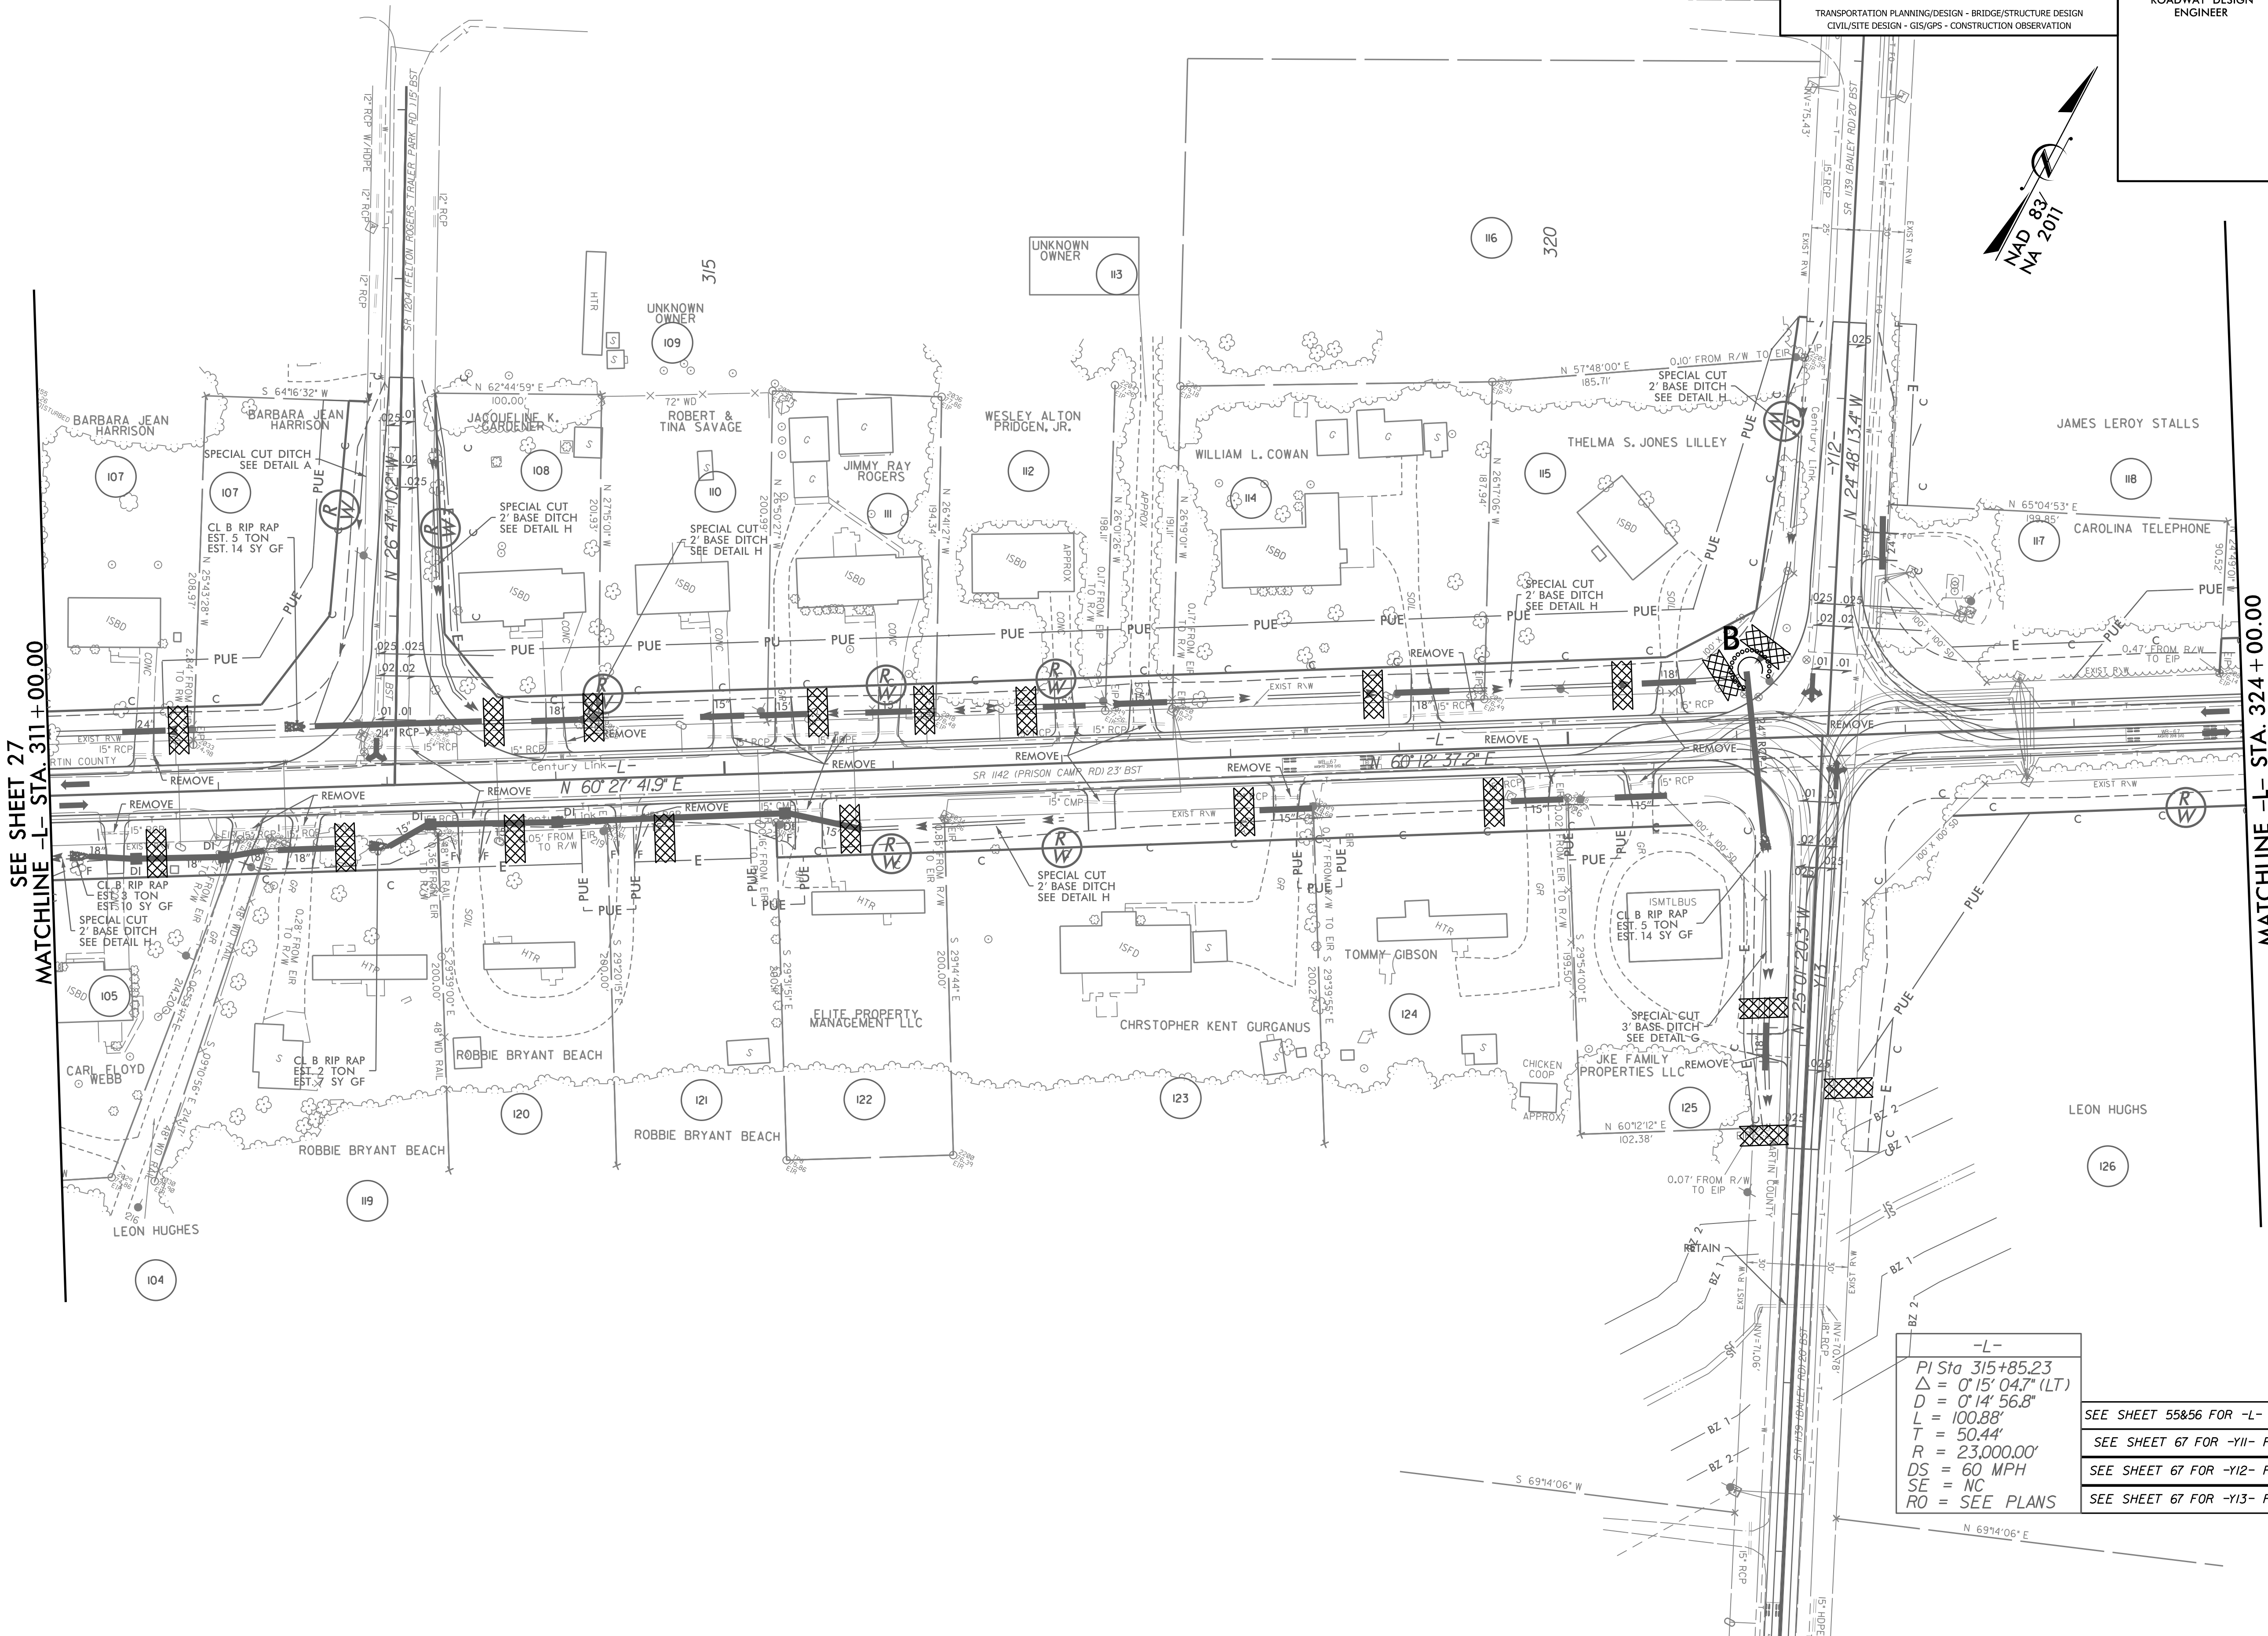

TRANSPORTATION DESIGN/DESIGN - BRIDGE/STRUCTURE DESIGN
CIVIL/SITE DESIGN - GIS/GPS - CONSTRUCTION OBSERVATION

PROJECT REFERENCE NO. R-4705	SHEET NO. EC-68/CONST-28
R/W SHEET NO.	HYDRAULICS ENGINEER
ROADWAY DESIGN ENGINEER	

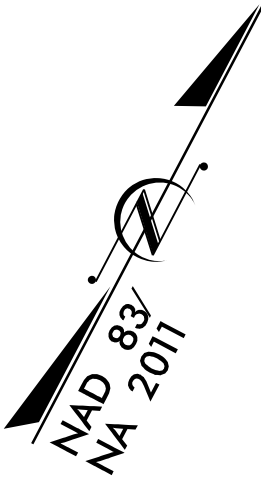

SEE SHEET 27
MATCHLINE -L- STA 311 + 00.00

MATCHLINE -L- STA 324 + 00.00
SEE SHEET 29

REVISIONS

-L-
PI Sta 315+85.23
 $\Delta = 0' 15' 04.7" (LT)$
 $D = 0' 14' 56.8"$
 $L = 100.88'$
 $T = 50.44'$
 $R = 23,000.00'$
 $DS = 60 \text{ MPH}$
 $SE = NC$
 $RO = \text{SEE PLANS}$

SEE SHEET 55&56 FOR -L- PROFILE
SEE SHEET 67 FOR -YII- PROFILE
SEE SHEET 67 FOR -Y12- PROFILE
SEE SHEET 67 FOR -Y13- PROFILE