




1223 Jones Franklin Rd.
 Raleigh, N.C. 27606
 License No. F-0377
 Bus: 919 851 8077
 Fax: 919 851 8107

TRANSPORTATION PLANNING/DESIGN - BRIDGE/STRUCTURE DESIGN
 CIVIL/SITE DESIGN - GIS/GPS - CONSTRUCTION OBSERVATION

PROJECT REFERENCE NO. R-4705	SHEET NO. EC-69/CONST.29
RW SHEET NO.	
ROADWAY DESIGN ENGINEER	HYDRAULICS ENGINEER

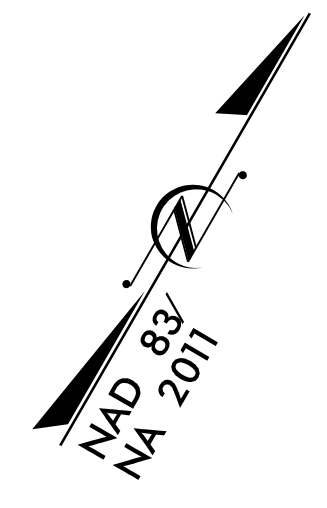


72 x 20 x 3
 1.5 inch Skimmer
 with 1.00 inch
 Orifice Diameter
 22 ft. weir
 ID 29.1

65 x 22 x 3
 1.5 inch Skimmer
 with 1.00 inch
 Orifice Diameter
 13 ft. weir
 ID 29.2

REVISIONS

SEE SHEET 28
 MATCHLINE -L- STA. 324 + 00.00

MATCHLINE -L- STA. 337 + 00.00
 SEE SHEET 30

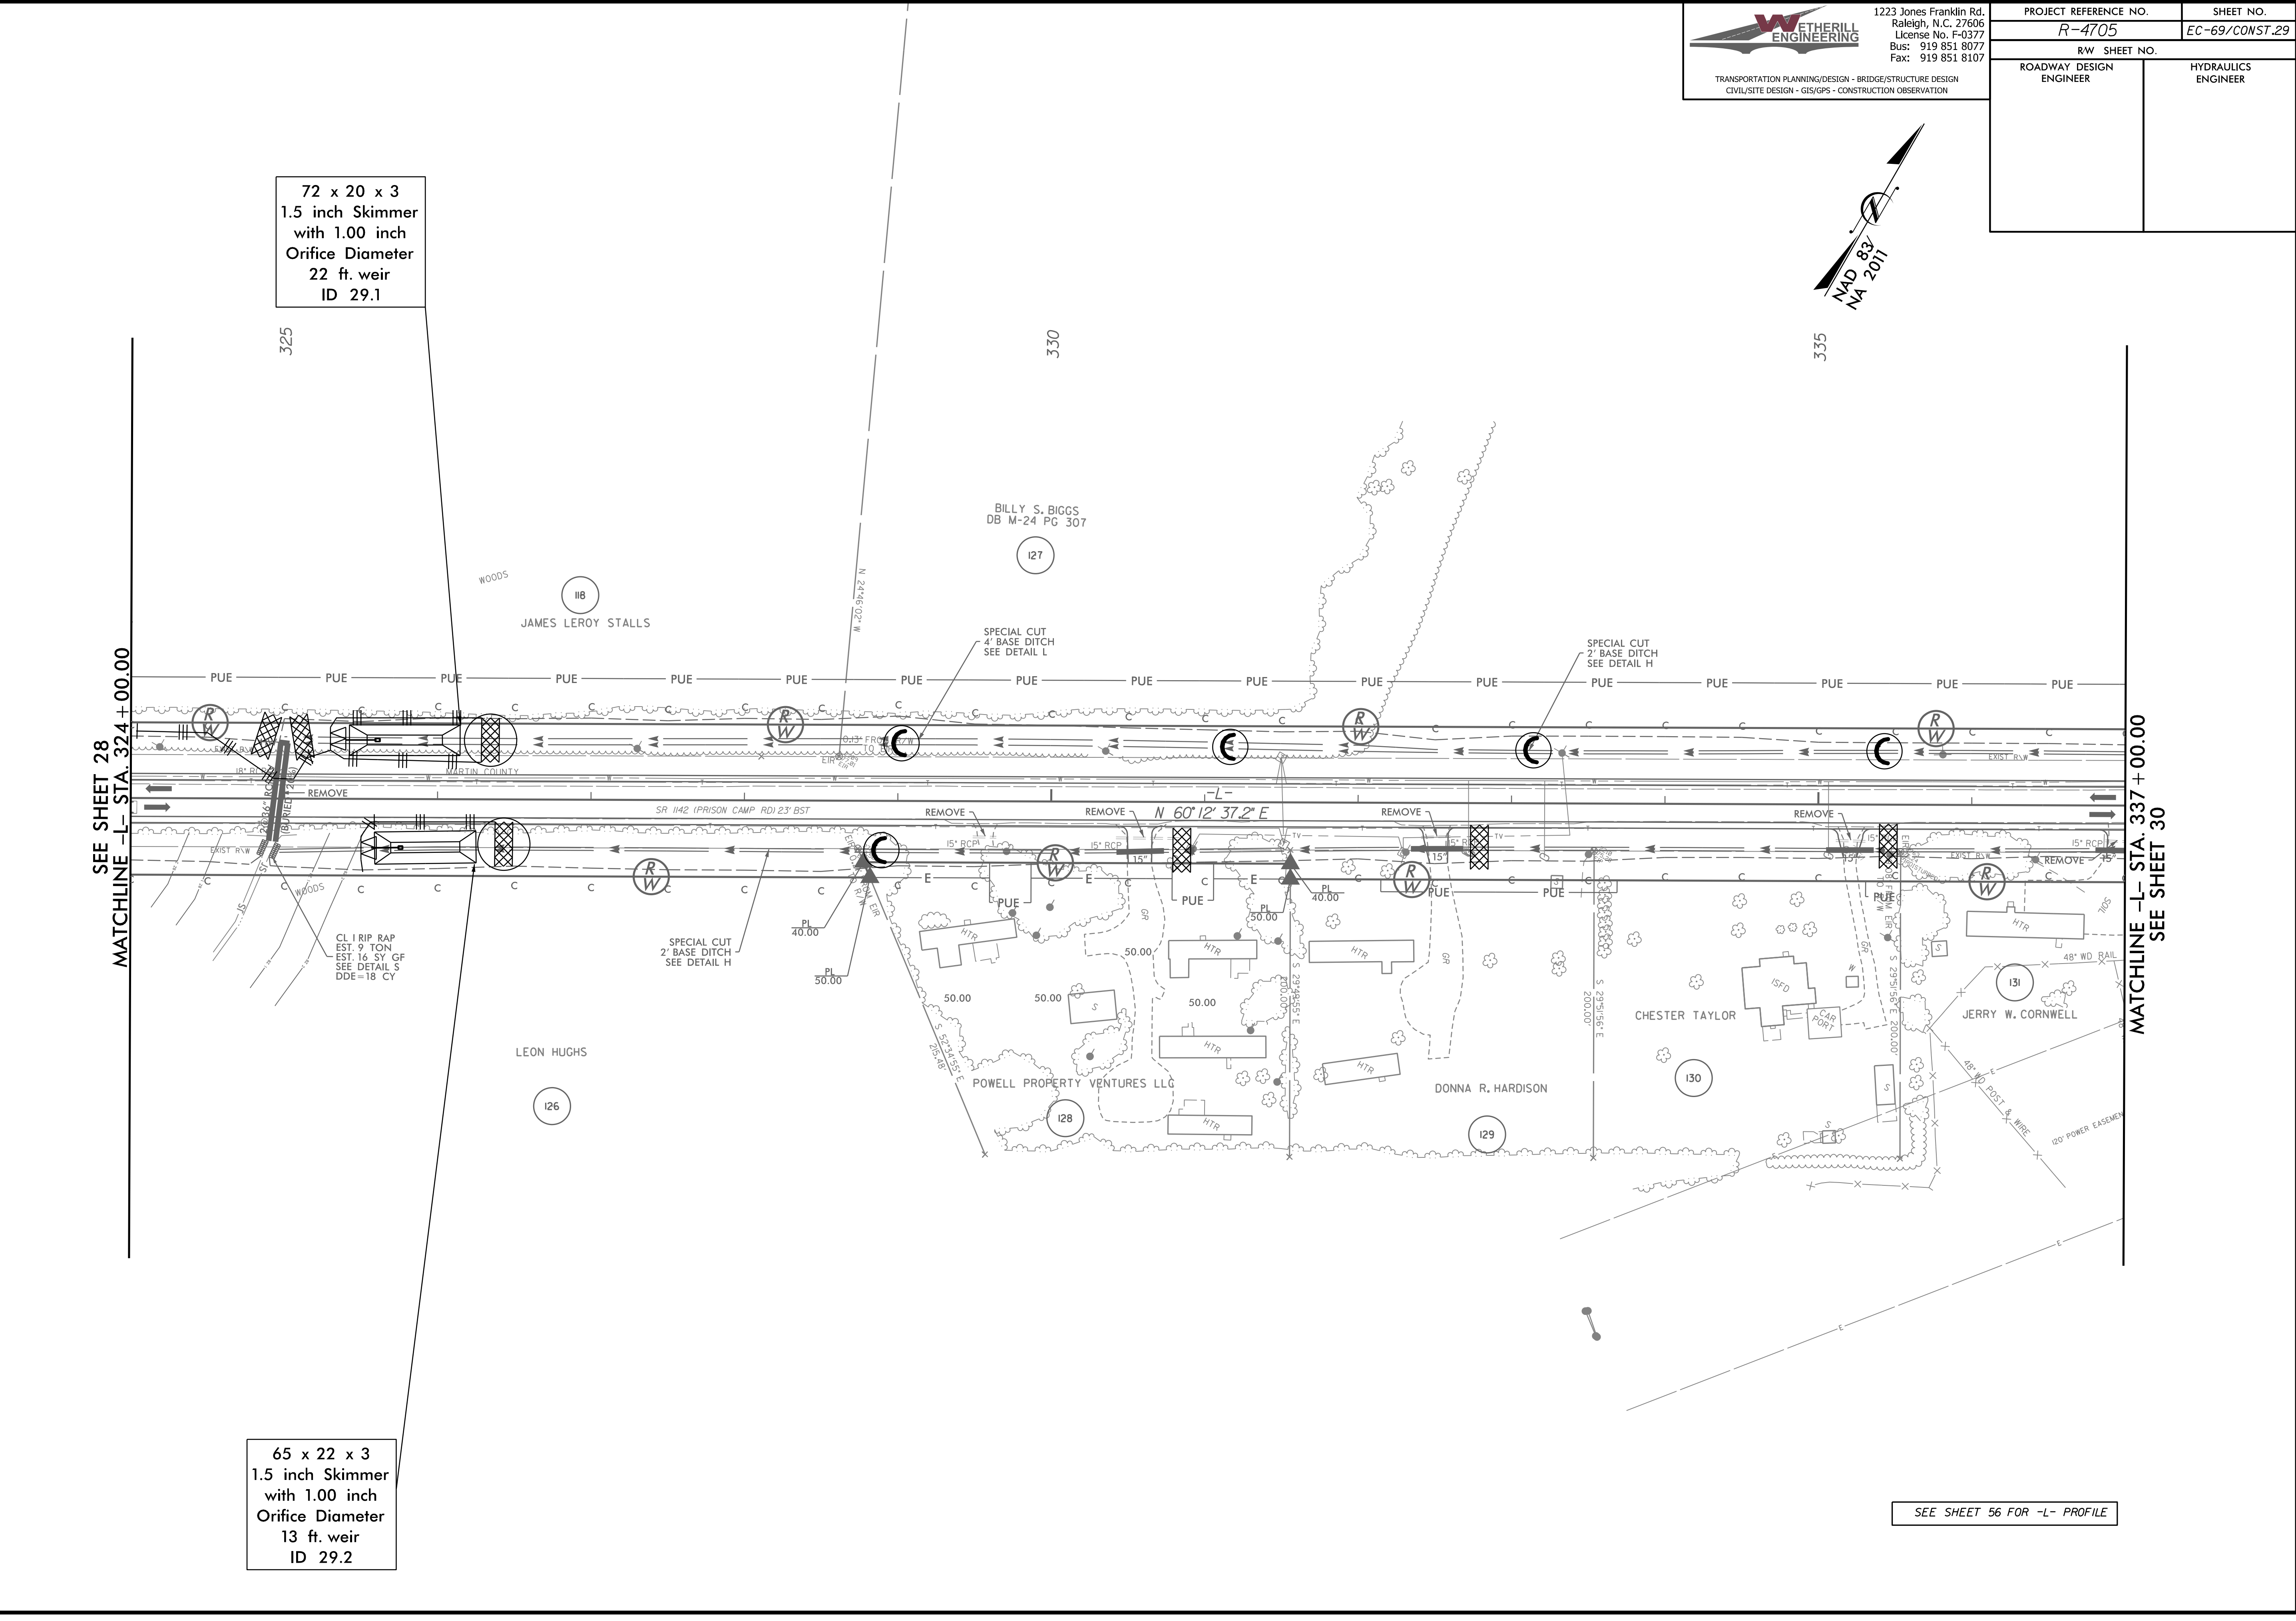

SEE SHEET 56 FOR -L- PROFILE

8/17/99

3/14/2002 EC_fm01_psh_29.dgn
 USER: mlovey