



8/17/99

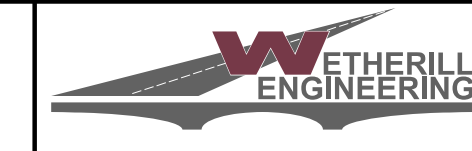

1223 Jones Franklin Rd.
Raleigh, N.C. 27606
License No. F-0377
Bus: 919 851 8077
Fax: 919 851 8107

PROJECT REFERENCE NO. R-4705		SHEET NO. EC-70/CONST.30
RW SHEET NO.		
ROADWAY DESIGN ENGINEER	HYDRAULICS ENGINEER	

TRANSPORTATION PLANNING/DESIGN - BRIDGE/STRUCTURE DESIGN
CIVIL/SITE DESIGN - GIS/GPS - CONSTRUCTION OBSERVATION

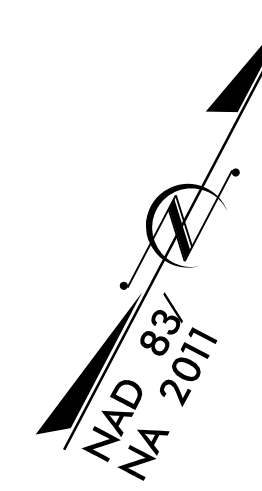

345


340

BILLY S. BIGGS
DB M-24 PG 307



SEE SHEET 29
MATCHLINE -L- STA. 337 + 00.00

MATCHLINE -L- STA. 350 + 00.00
SEE SHEET 31

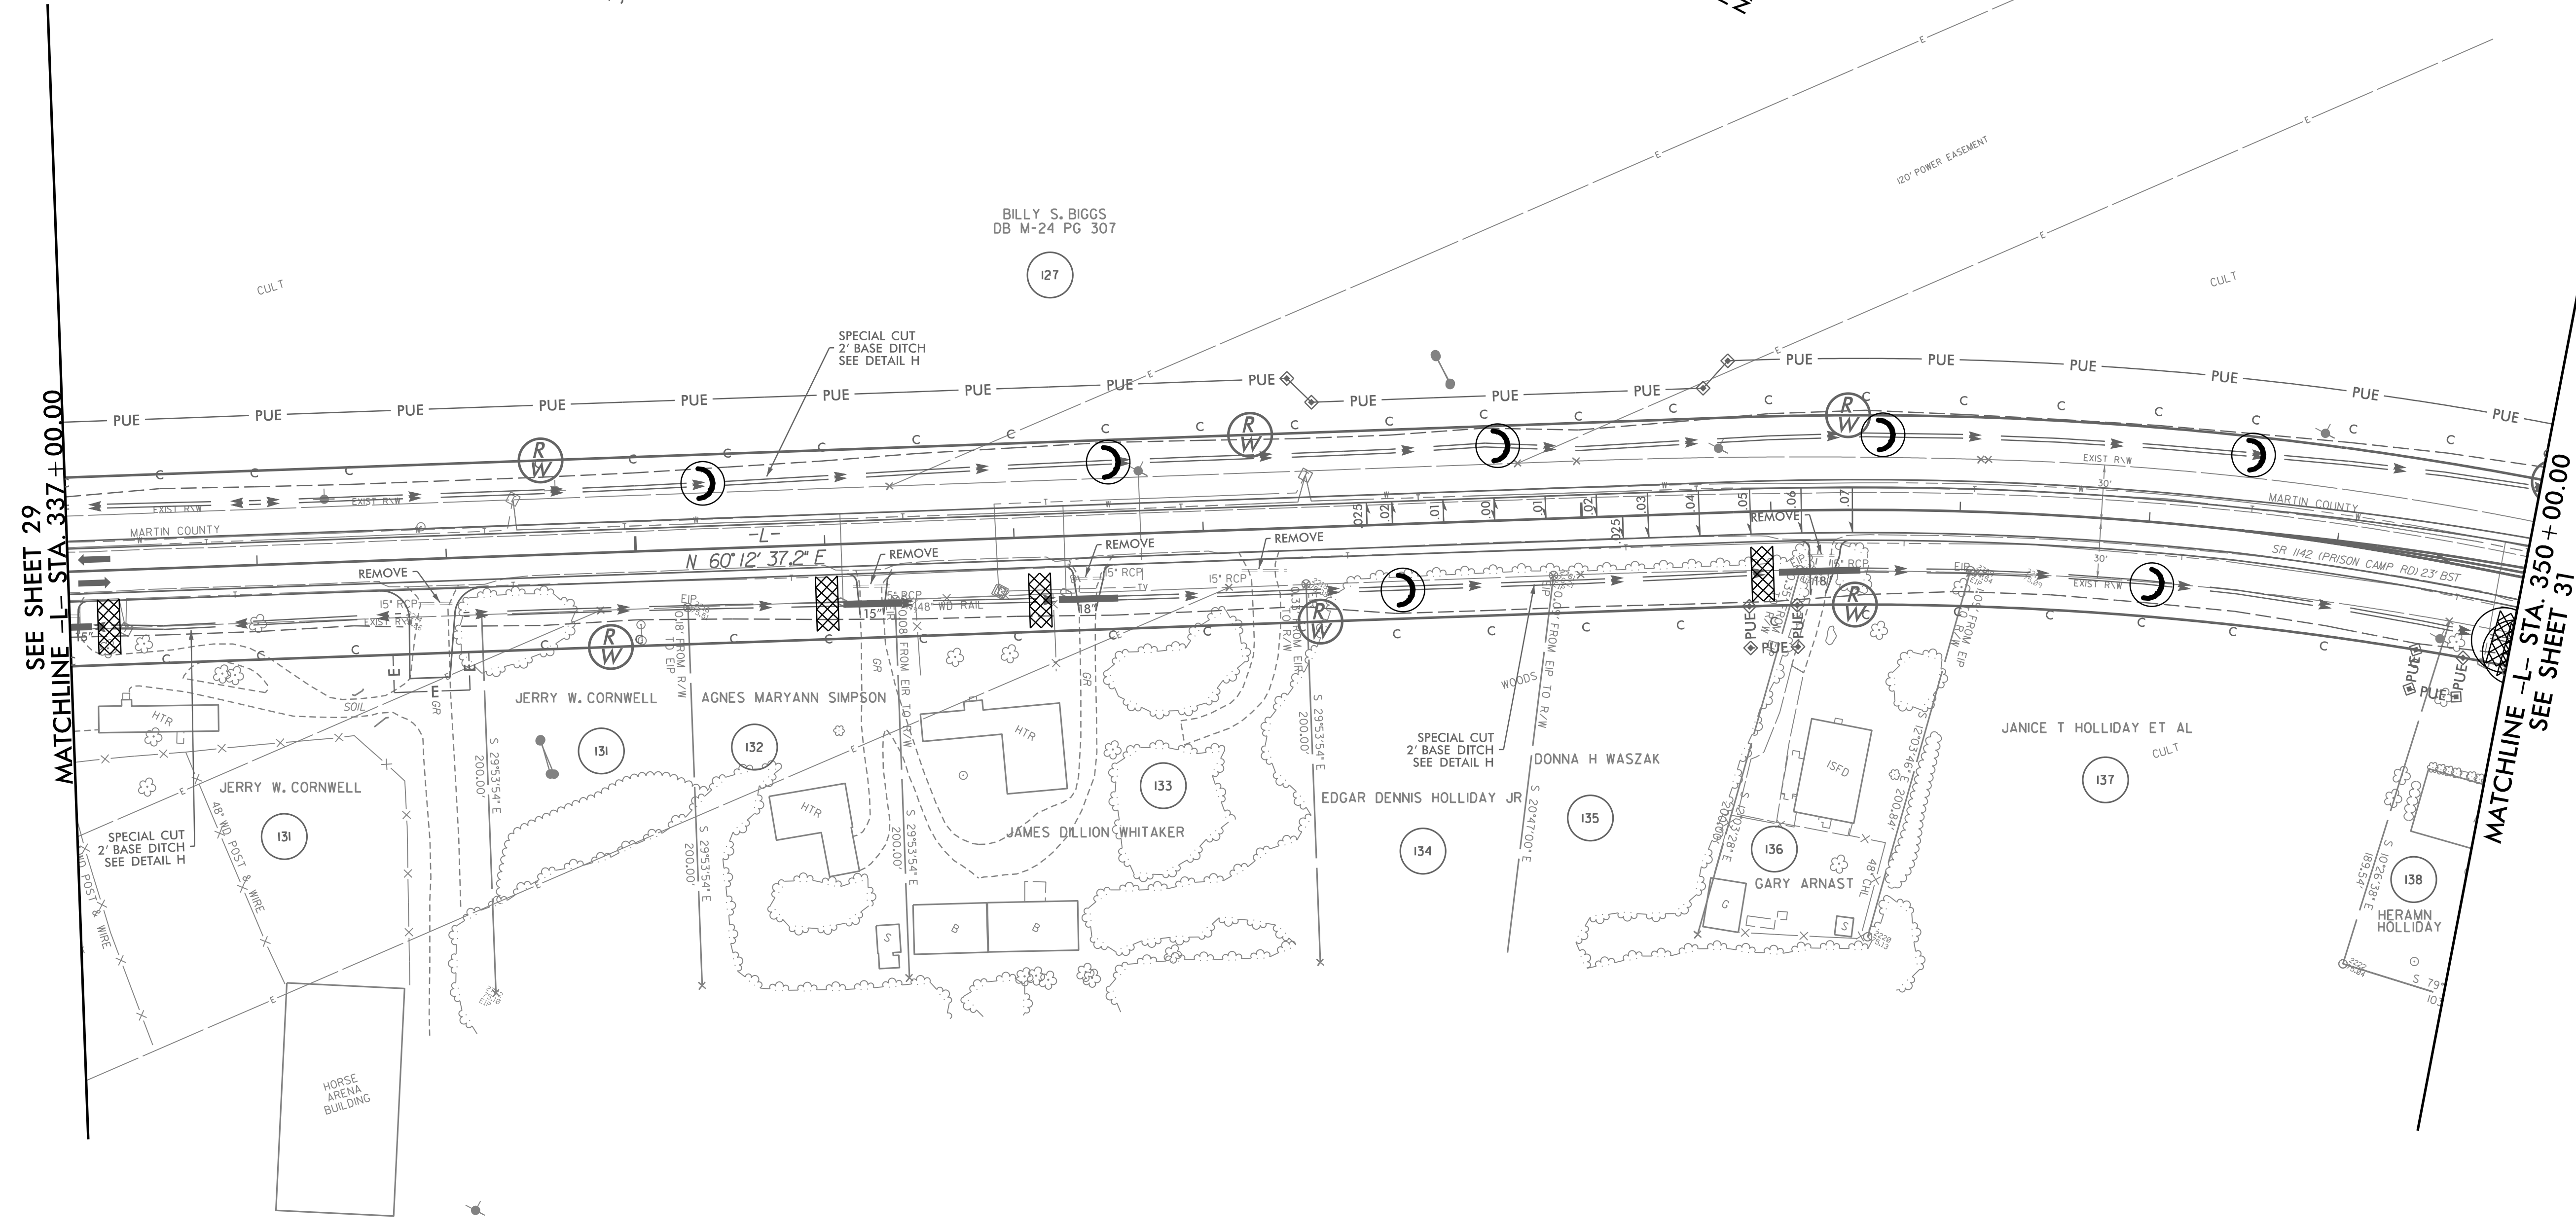

REVISIONS

3/14/2002 EC_fm01_psh_30.dgn
USER:MLC

SEE SHEET 55&56 FOR -L- PROFILE