


8/17/09




1223 Jones Franklin Rd.  
Raleigh, N.C. 27606  
License No. F-0377  
Bus: 919 851 8077  
Fax: 919 851 8107

PROJECT REFERENCE NO. <b>R-4705</b>		SHEET NO. <b>EC-72/CONST.32</b>	
RW SHEET NO.			
ROADWAY DESIGN ENGINEER		HYDRAULICS ENGINEER	

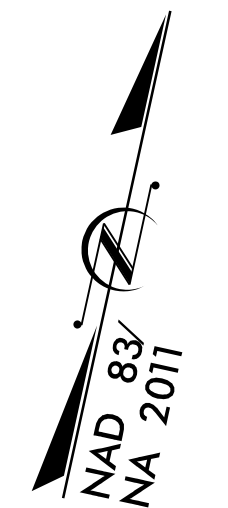

REVISIONS

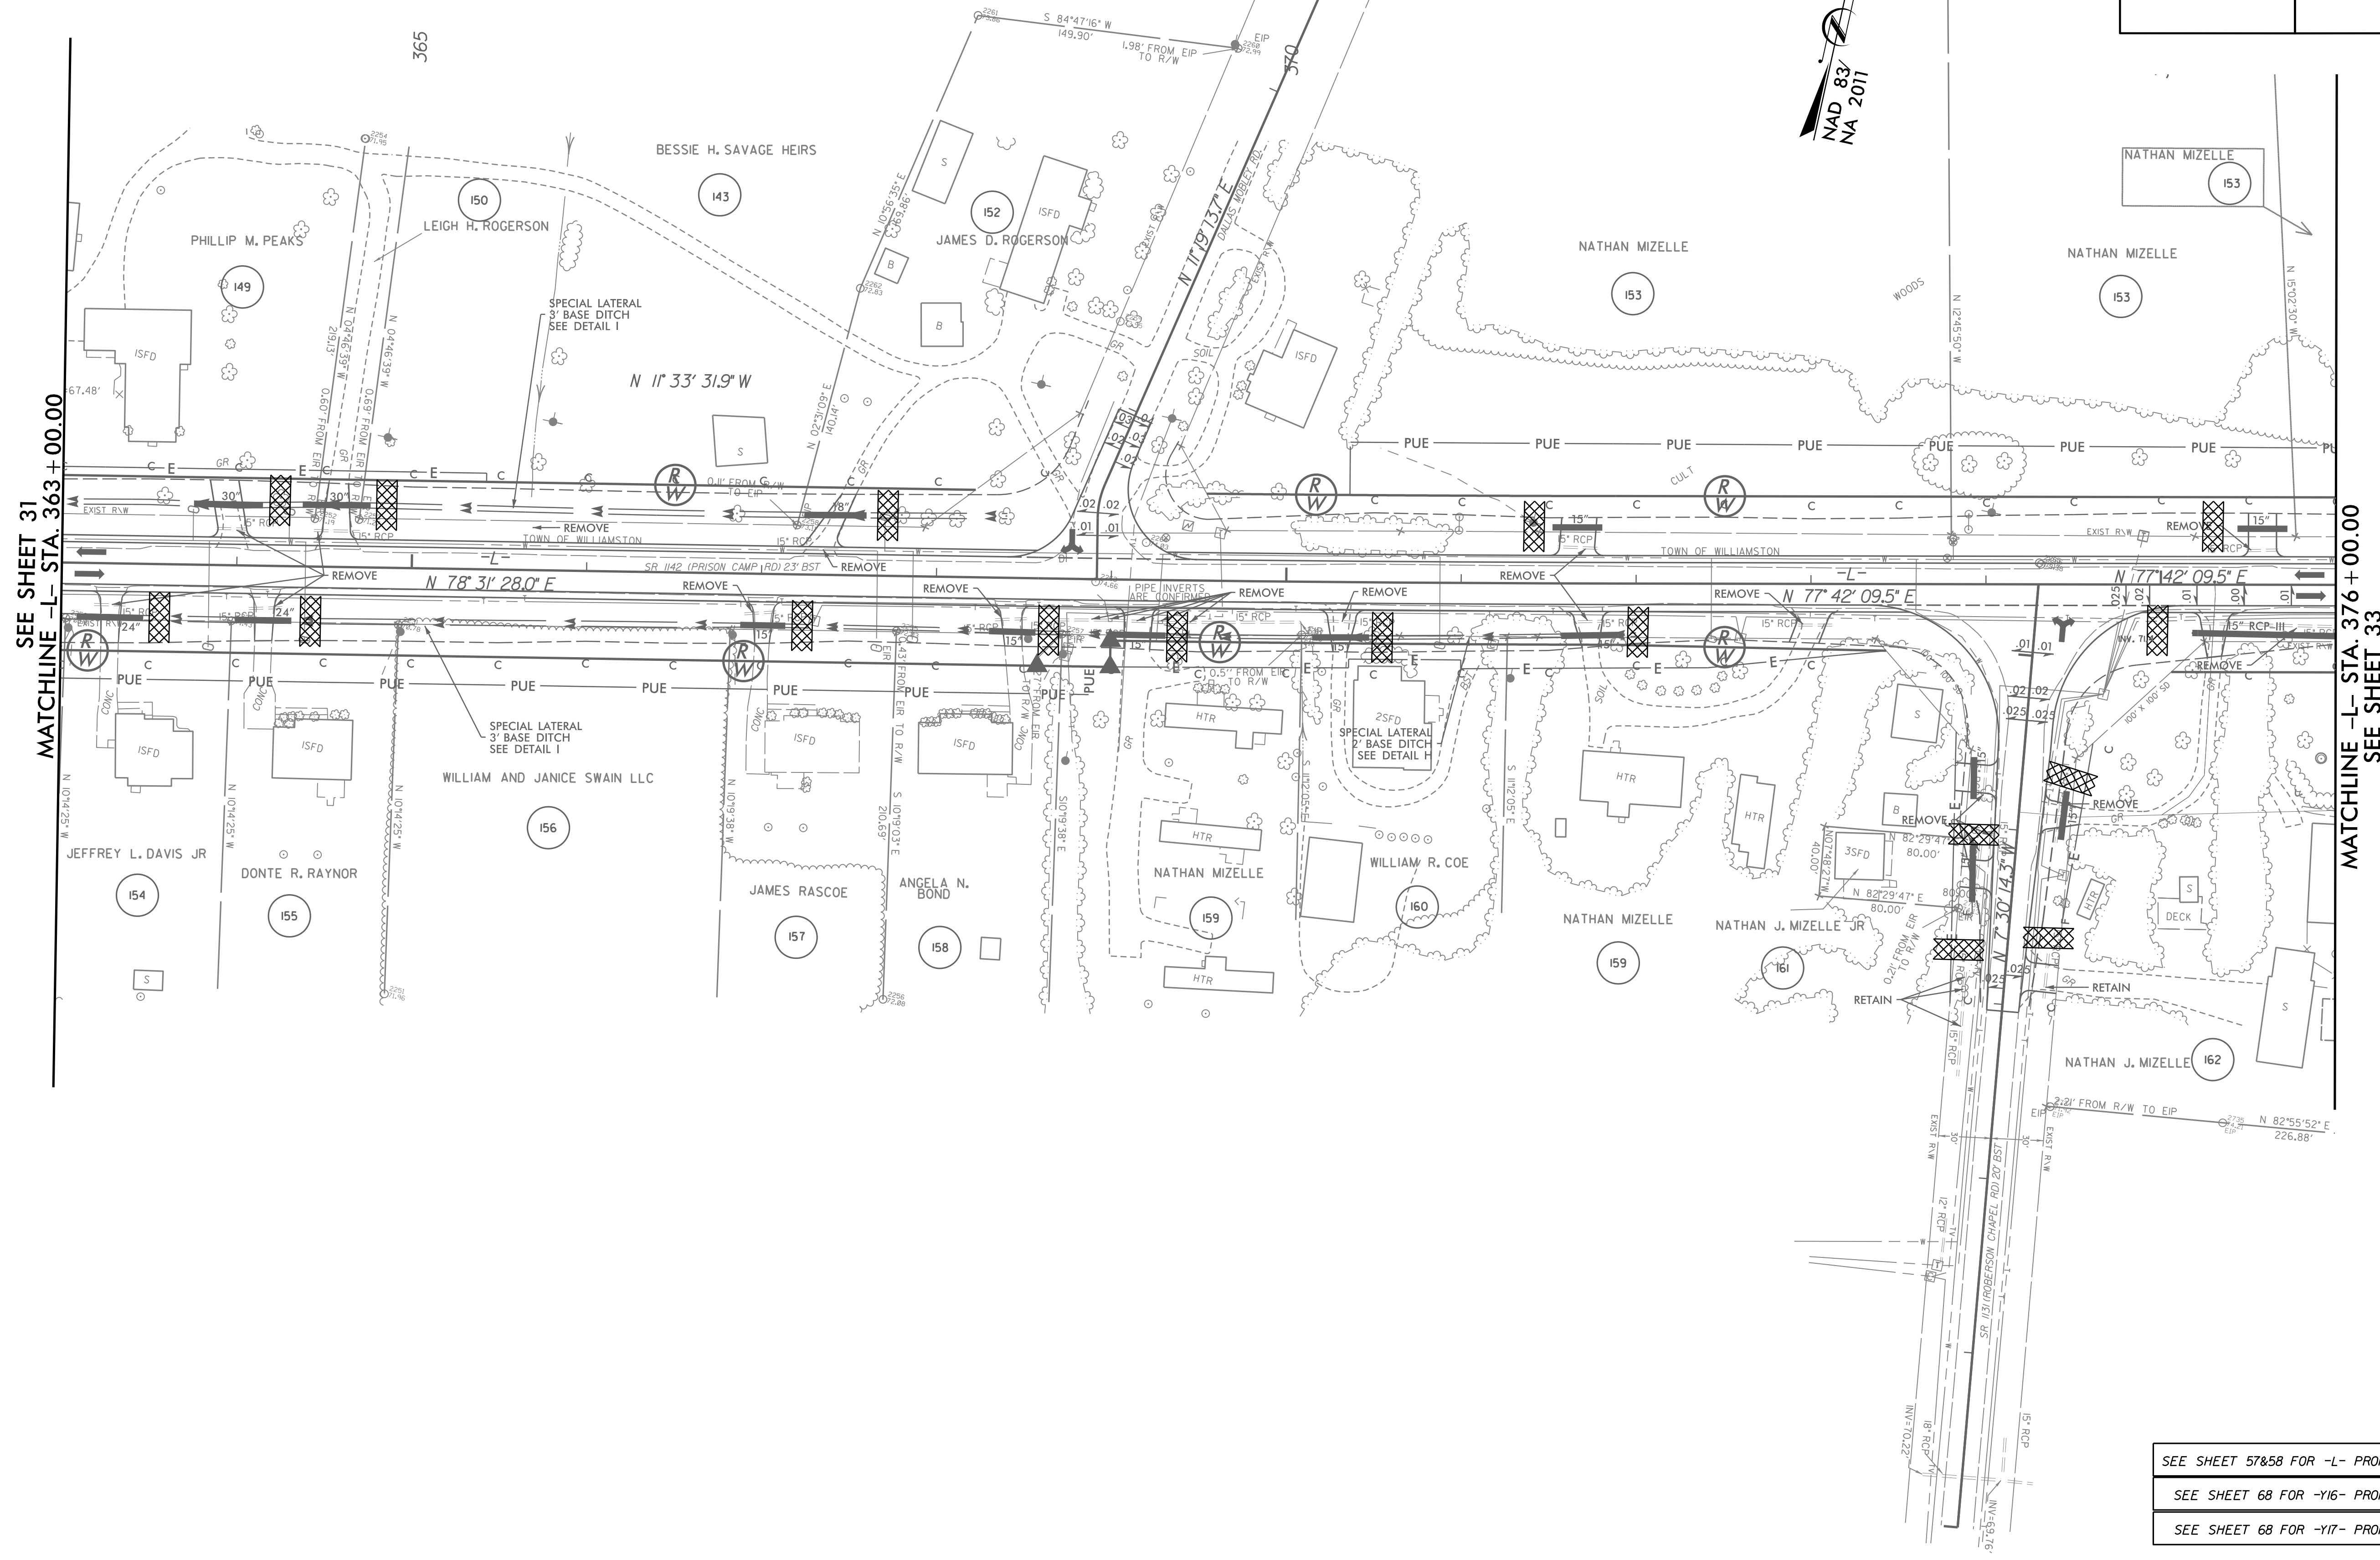

3/14/2009 EC\_fm01\_psh\_32.dgn  
USER:mlay

SEE SHEET 57&58 FOR -L- PROFILE  
 SEE SHEET 68 FOR -Y6- PROFILE  
 SEE SHEET 68 FOR -Y7- PROFILE