



PROJECT REFERENCE NO.	SHEET NO.
R-4705	EC-73/CONST.33
RW SHEET NO.	
ROADWAY DESIGN ENGINEER	HYDRAULICS ENGINEER

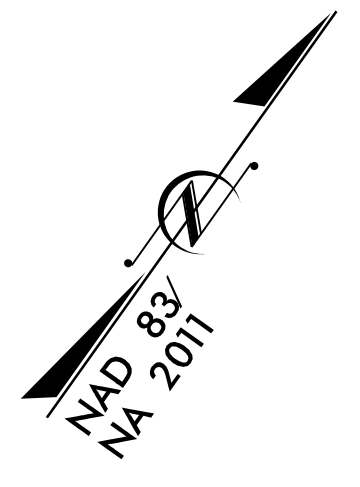

REVISIONS

8/17/99

3/14/2002 EC\_fm01\_psh\_33.dgn  
 USER: MHW

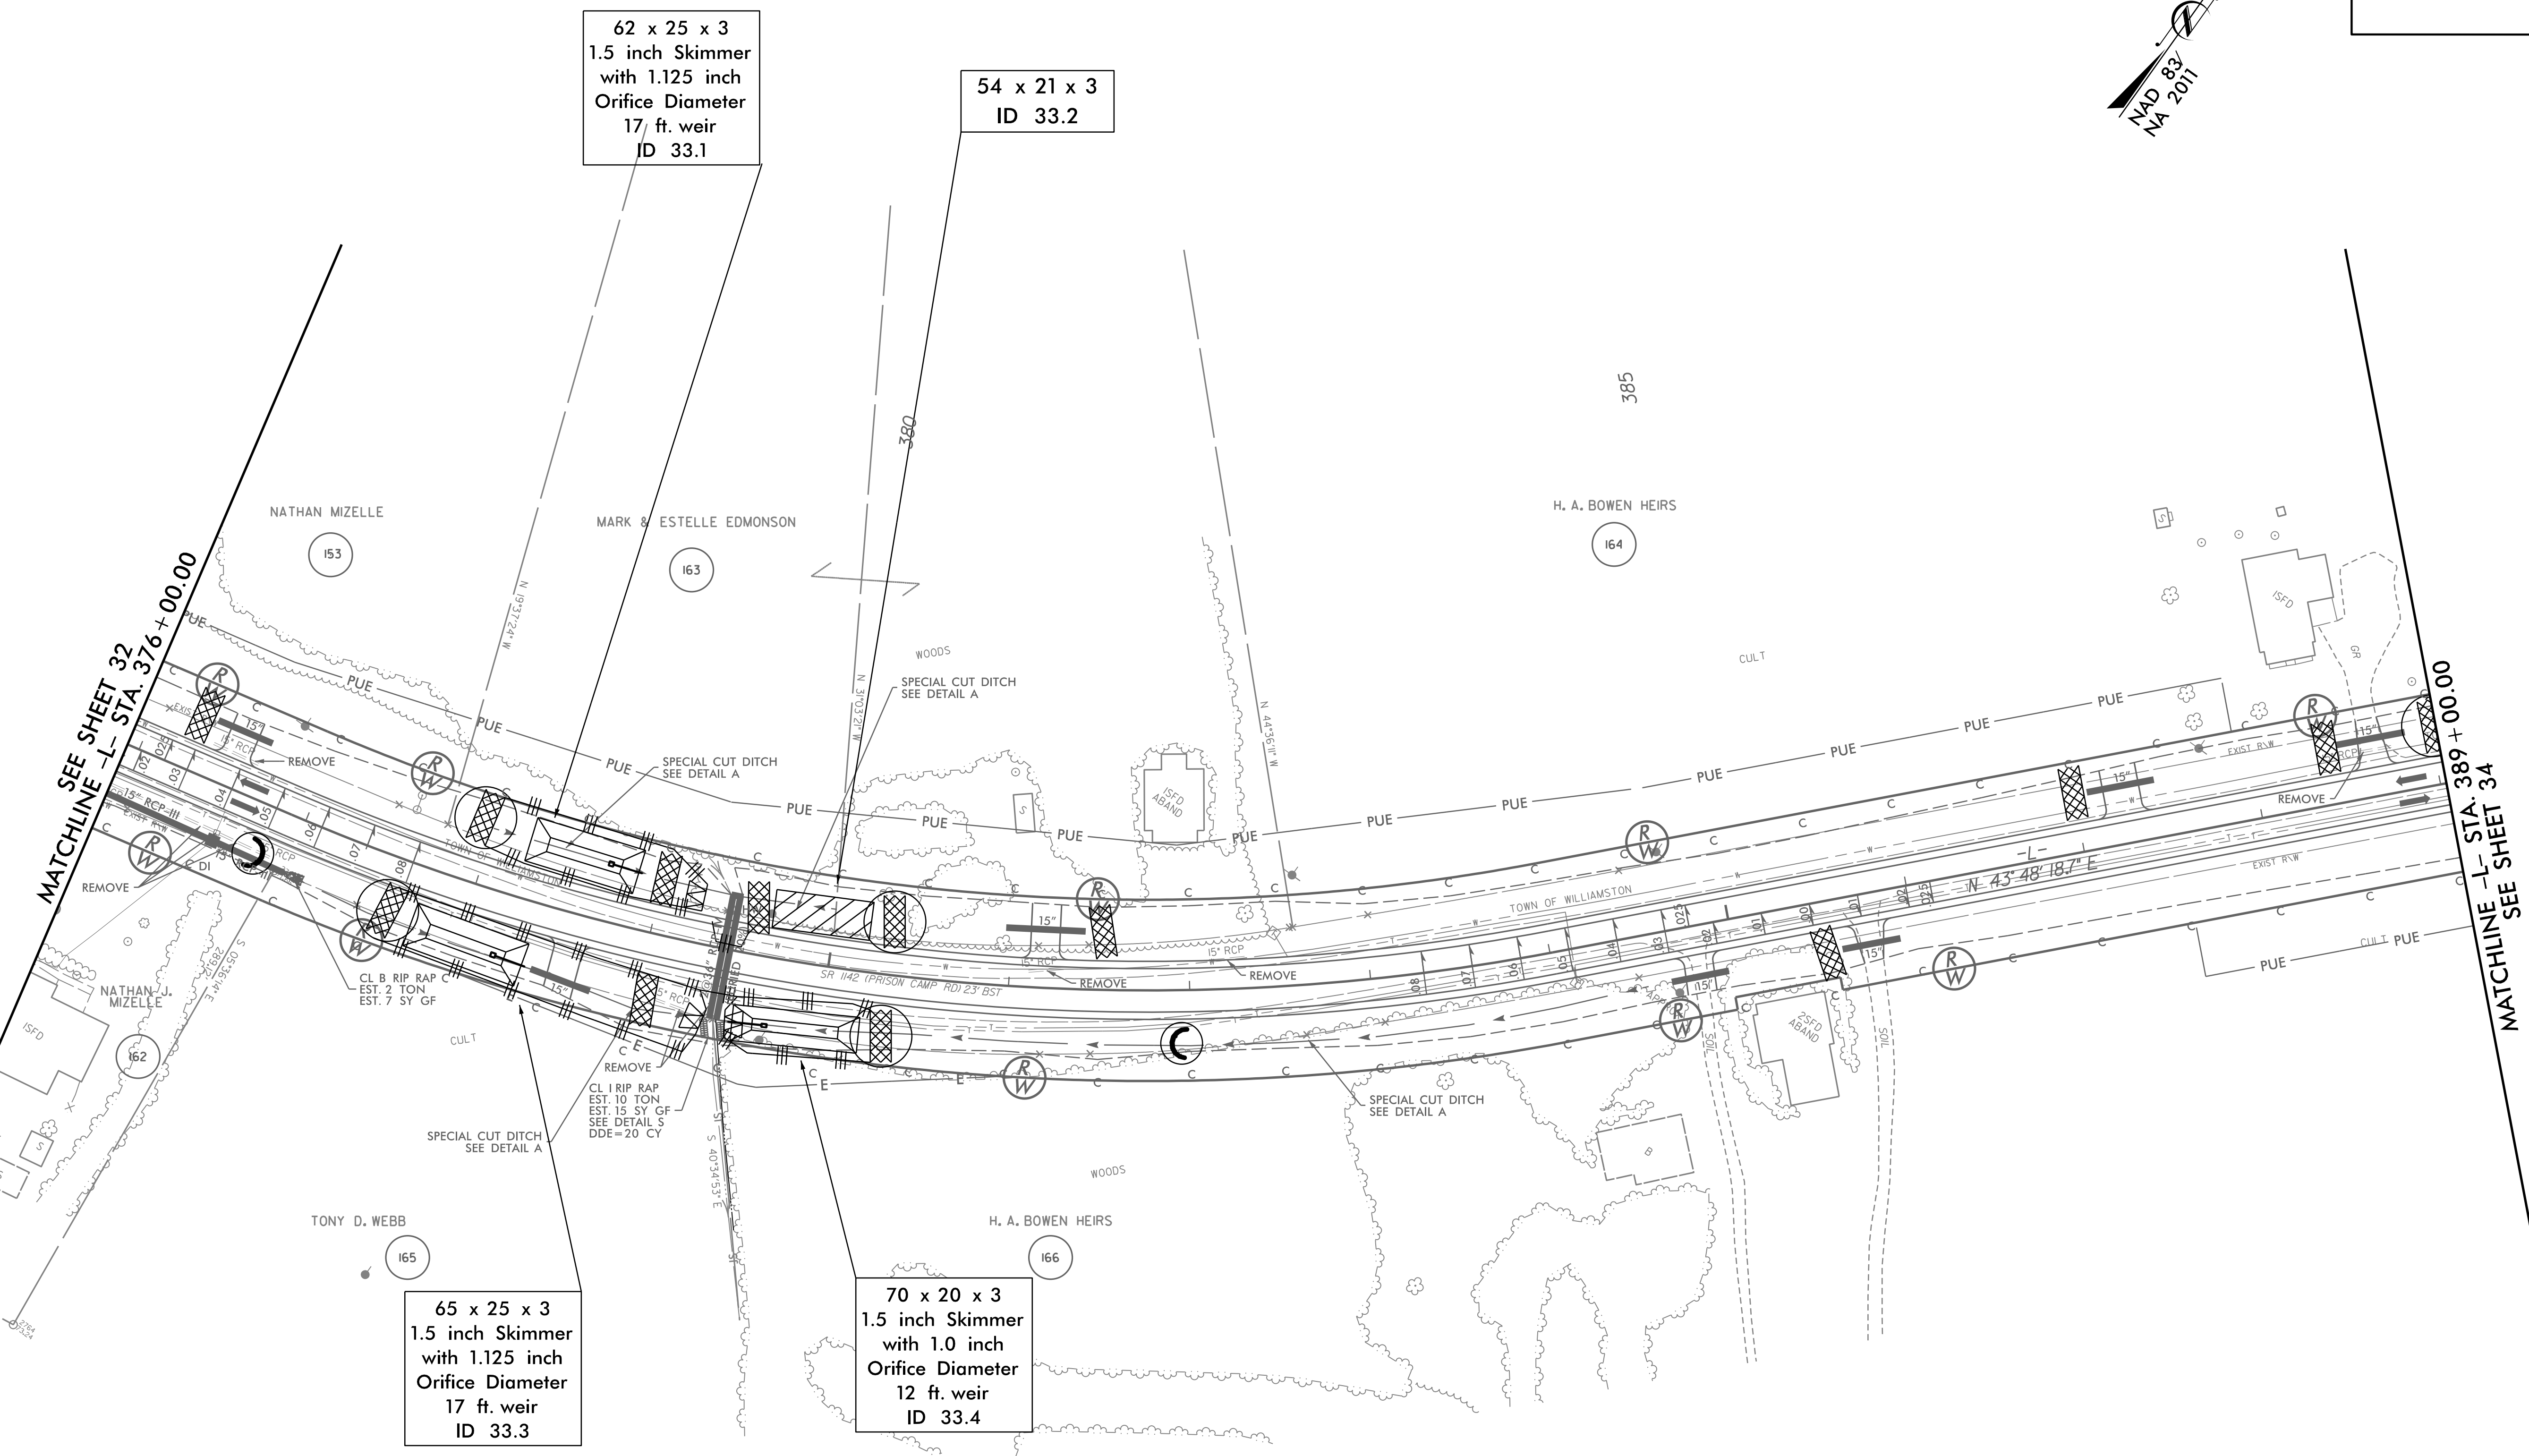

MATCHLINE -L- STA. 376+00.00  
 SEE SHEET 32

MATCHLINE -L- STA. 389+00.00  
 SEE SHEET 34

SEE SHEET 58 FOR -L- PROFILE