


8/17/99



1223 Jones Franklin Rd.
Raleigh, N.C. 27606
License No. F-0377
Bus: 919 851 8077
Fax: 919 851 8107

PROJECT REFERENCE NO. R-4705	SHEET NO. EC-74/CONST.34
RW SHEET NO.	
ROADWAY DESIGN ENGINEER	HYDRAULICS ENGINEER

TRANSPORTATION PLANNING/DESIGN - BRIDGE/STRUCTURE DESIGN
CIVIL/SITE DESIGN - GIS/GPS - CONSTRUCTION OBSERVATION

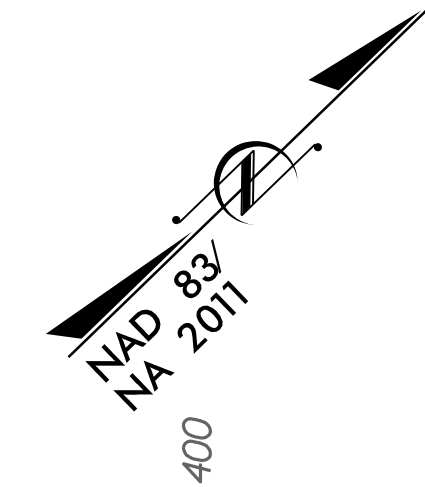

62 x 16 x 3
1.5 inch Skimmer
with 0.875 inch
Orifice Diameter
8 ft. weir
ID 34.1

117 x 26 x 3
1.5 inch Skimmer
with 1.5 inch
Orifice Diameter
18 ft. weir
ID 34.2

49 x 22 x 3
1.5 inch Skimmer
with 0.875 inch
Orifice Diameter
14 ft. weir
ID 34.4

58 x 22 x 3
1.5 inch Skimmer
with 1.0 inch
Orifice Diameter
14 ft. weir
ID 34.3

REVISIONS

SEE SHEET 33
MATCHLINE -L- STA. 389+00.00

MATCHLINE -L- STA. 402+00.00
SEE SHEET 35

3/14/2002 EC_fm01_psh_34.dgn
USER: MBOVEN

