


PROJECT REFERENCE NO.	SHEET NO.
R-4705	EC-75/CONST.35
RW SHEET NO.	
ROADWAY DESIGN ENGINEER	HYDRAULICS ENGINEER



77 x 21 x 3  
 ID 35.1

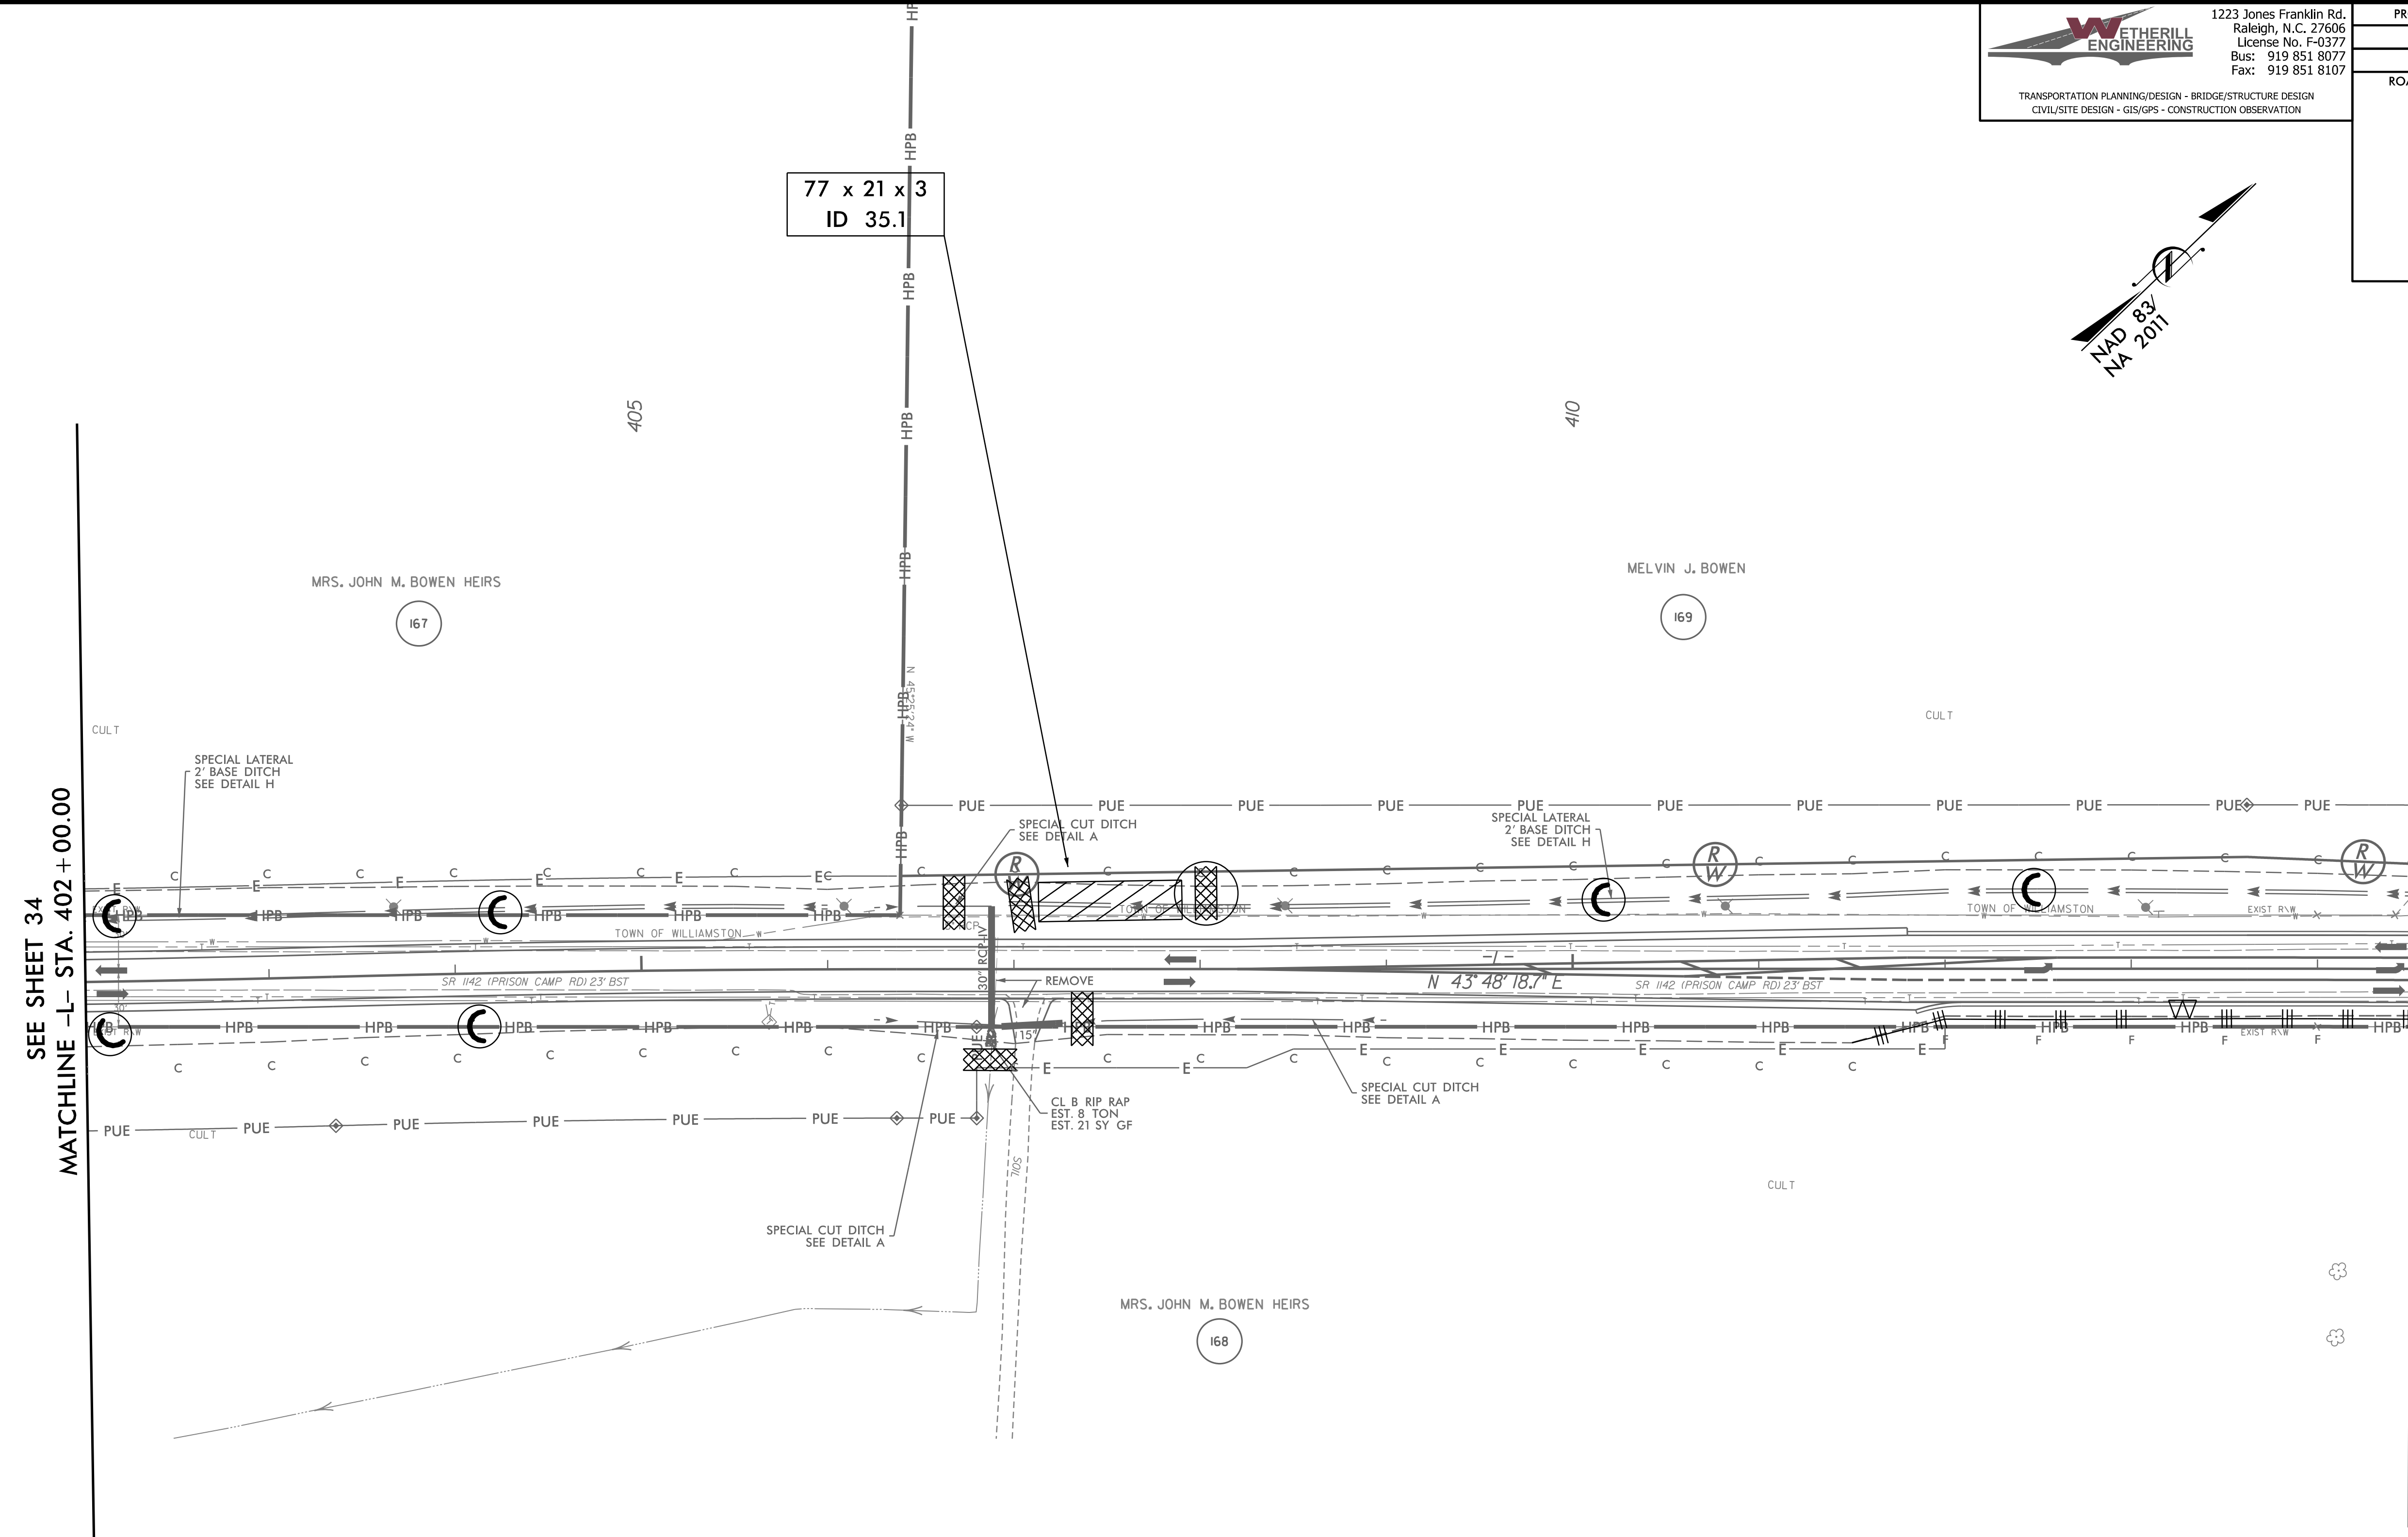

REVISIONS

SEE SHEET 34  
 MATCHLINE -L- STA. 402 + 00.00

MATCHLINE -L- STA. 414 + 50.00  
 SEE SHEET 36

SEE SHEET 59 FOR -L- PROFILE